


COPYRIGHT 2023 ENGINEERING & LAND PLANNING ASSOC., INC. ALL RIGHTS RESERVED. THE COPY OR REUSE OF THIS DOCUMENT OR ANY PORTION THEREOF IS PROHIBITED WITHOUT THE WRITTEN CONSENT OF ENGINEERING & LAND PLANNING ASSOC., INC. THIS DRAWING IS THE SOLE PROPERTY OF ENGINEERING & LAND PLANNING ASSOC., INC. AND HAS BEEN PREPARED SPECIFICALLY FOR USE BY THE OWNER OF THIS PROJECT AT THIS SITE. IT IS NOT TO BE USED BY ANY OTHER PERSON OR FOR ANY OTHER PURPOSE OR LOCATION WITHOUT THE WRITTEN CONSENT OF ENGINEERING & LAND PLANNING ASSOC., INC.

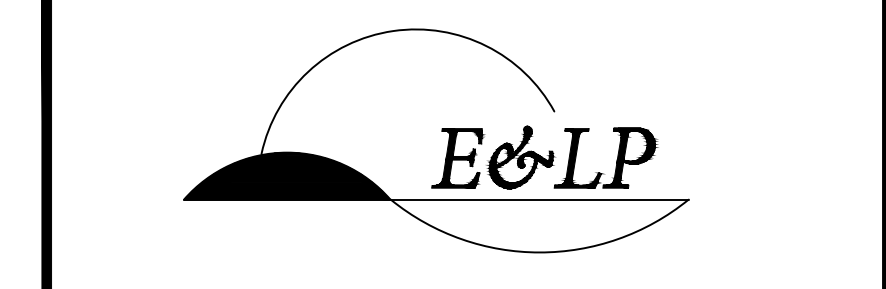

140 WEST MAIN STREET HIGH BRIDGE, NJ 08829
 PH. 908-238-0544 FAX. 908-238-9572
 A PROFESSIONAL ASSOCIATION
 CERTIFICATE OF AUTHORIZATION NO. 24G28021500 EXP. 8/31/2024

NO.	REVISION	BY	DATE
8	TWP FIRE DEPT	BH	3-6-23
8	TWP REV	BH	1-18-23
7	FIRE DEPT. REV.	BH	1-23-21
6	TWP REV.	BH	8-31-21
5	TWP REV.	BH	5-24-21
4	DEP. REV.	BH	4-23-21
3	DEP. REV.	BH	4-20-21

1/18/2023 DATE

 WAYNE J. INGRAM
 PROFESSIONAL ENGINEER & LAND SURVEYOR
 N.J. P.E. NO. 24G804258200

PROJECT:
CLINTON COMMONS
 MAJOR SUBDIVISION AND SITE PLAN
 65 1/2 CENTER STREET
 BLOCK 14 LOT 32
 TOWN OF CLINTON
 HUNTERDON COUNTY NEW JERSEY

TITLE:
CLINTON FIRE TRUCK
 TURNING PLAN

JOB NO.:	8144/32606	DRAWING NO.:	1
SCALE:	1"=50'		
DESIGNED:	BH		
CHECKED:	CRN		
FILENAME:	32606.DWG		
DATE:	12/03/2020		

