



1 FOUNDATION PLAN
A5 SCALE 1/4"=1'

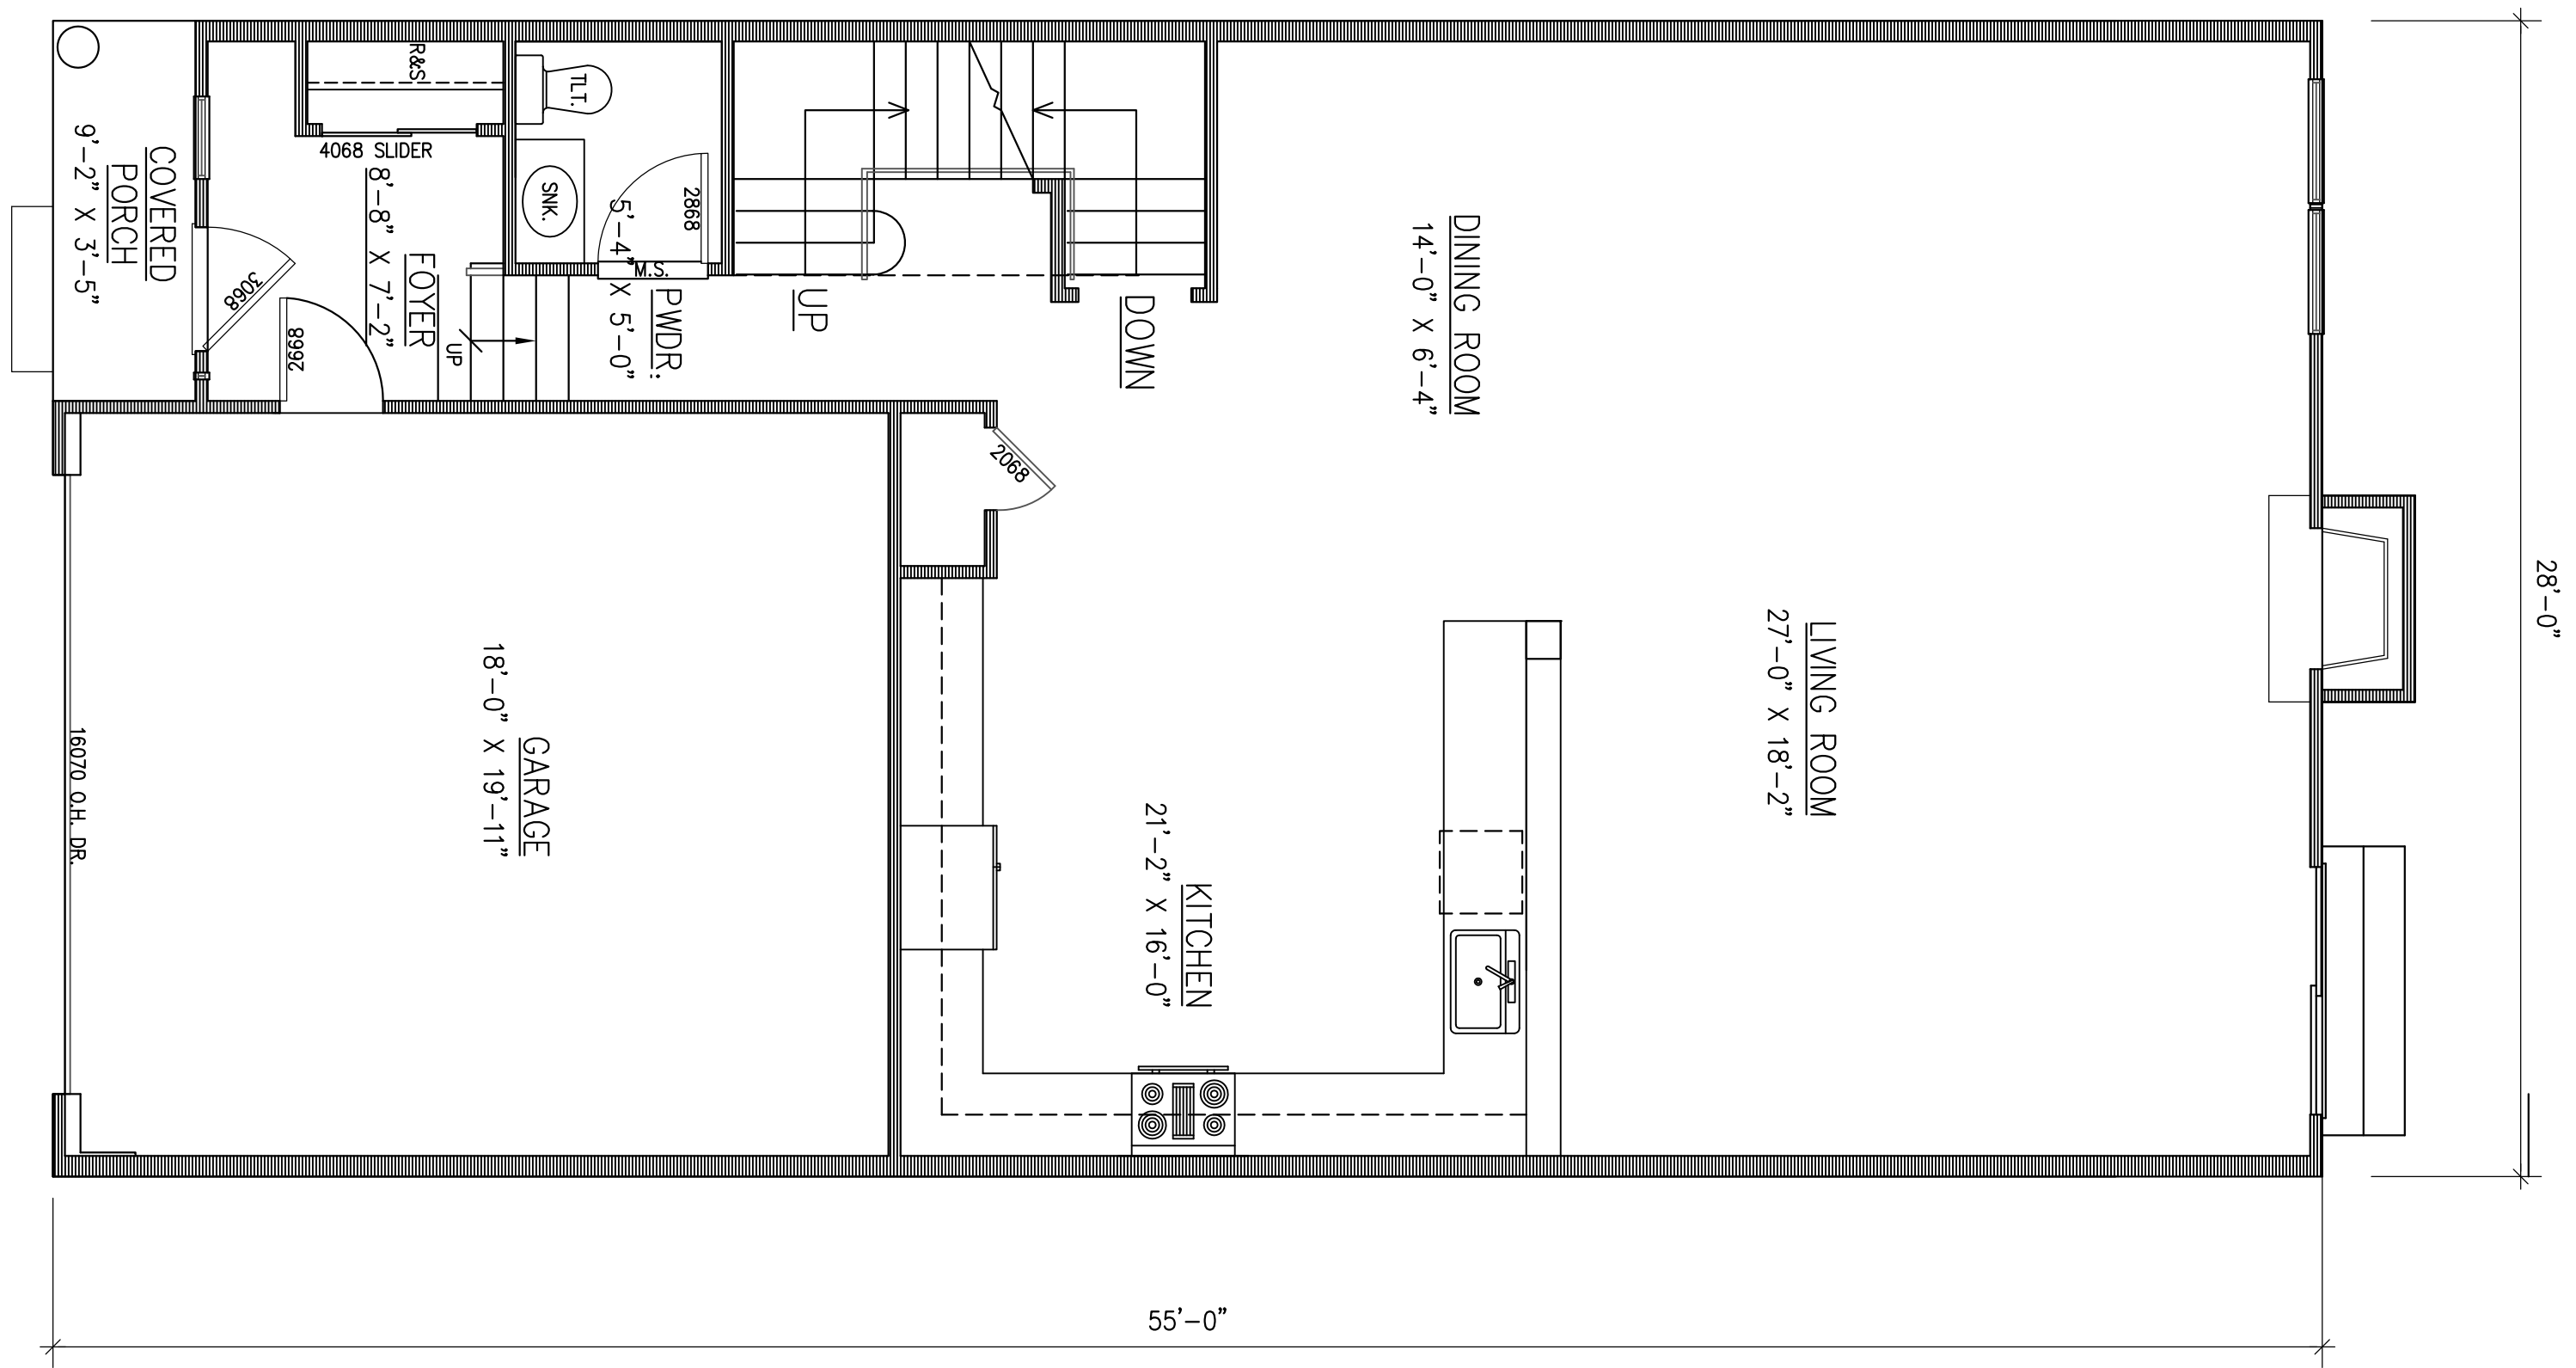

2 FIRST FLOOR PLAN
A4 SCALE 1/4"=1'

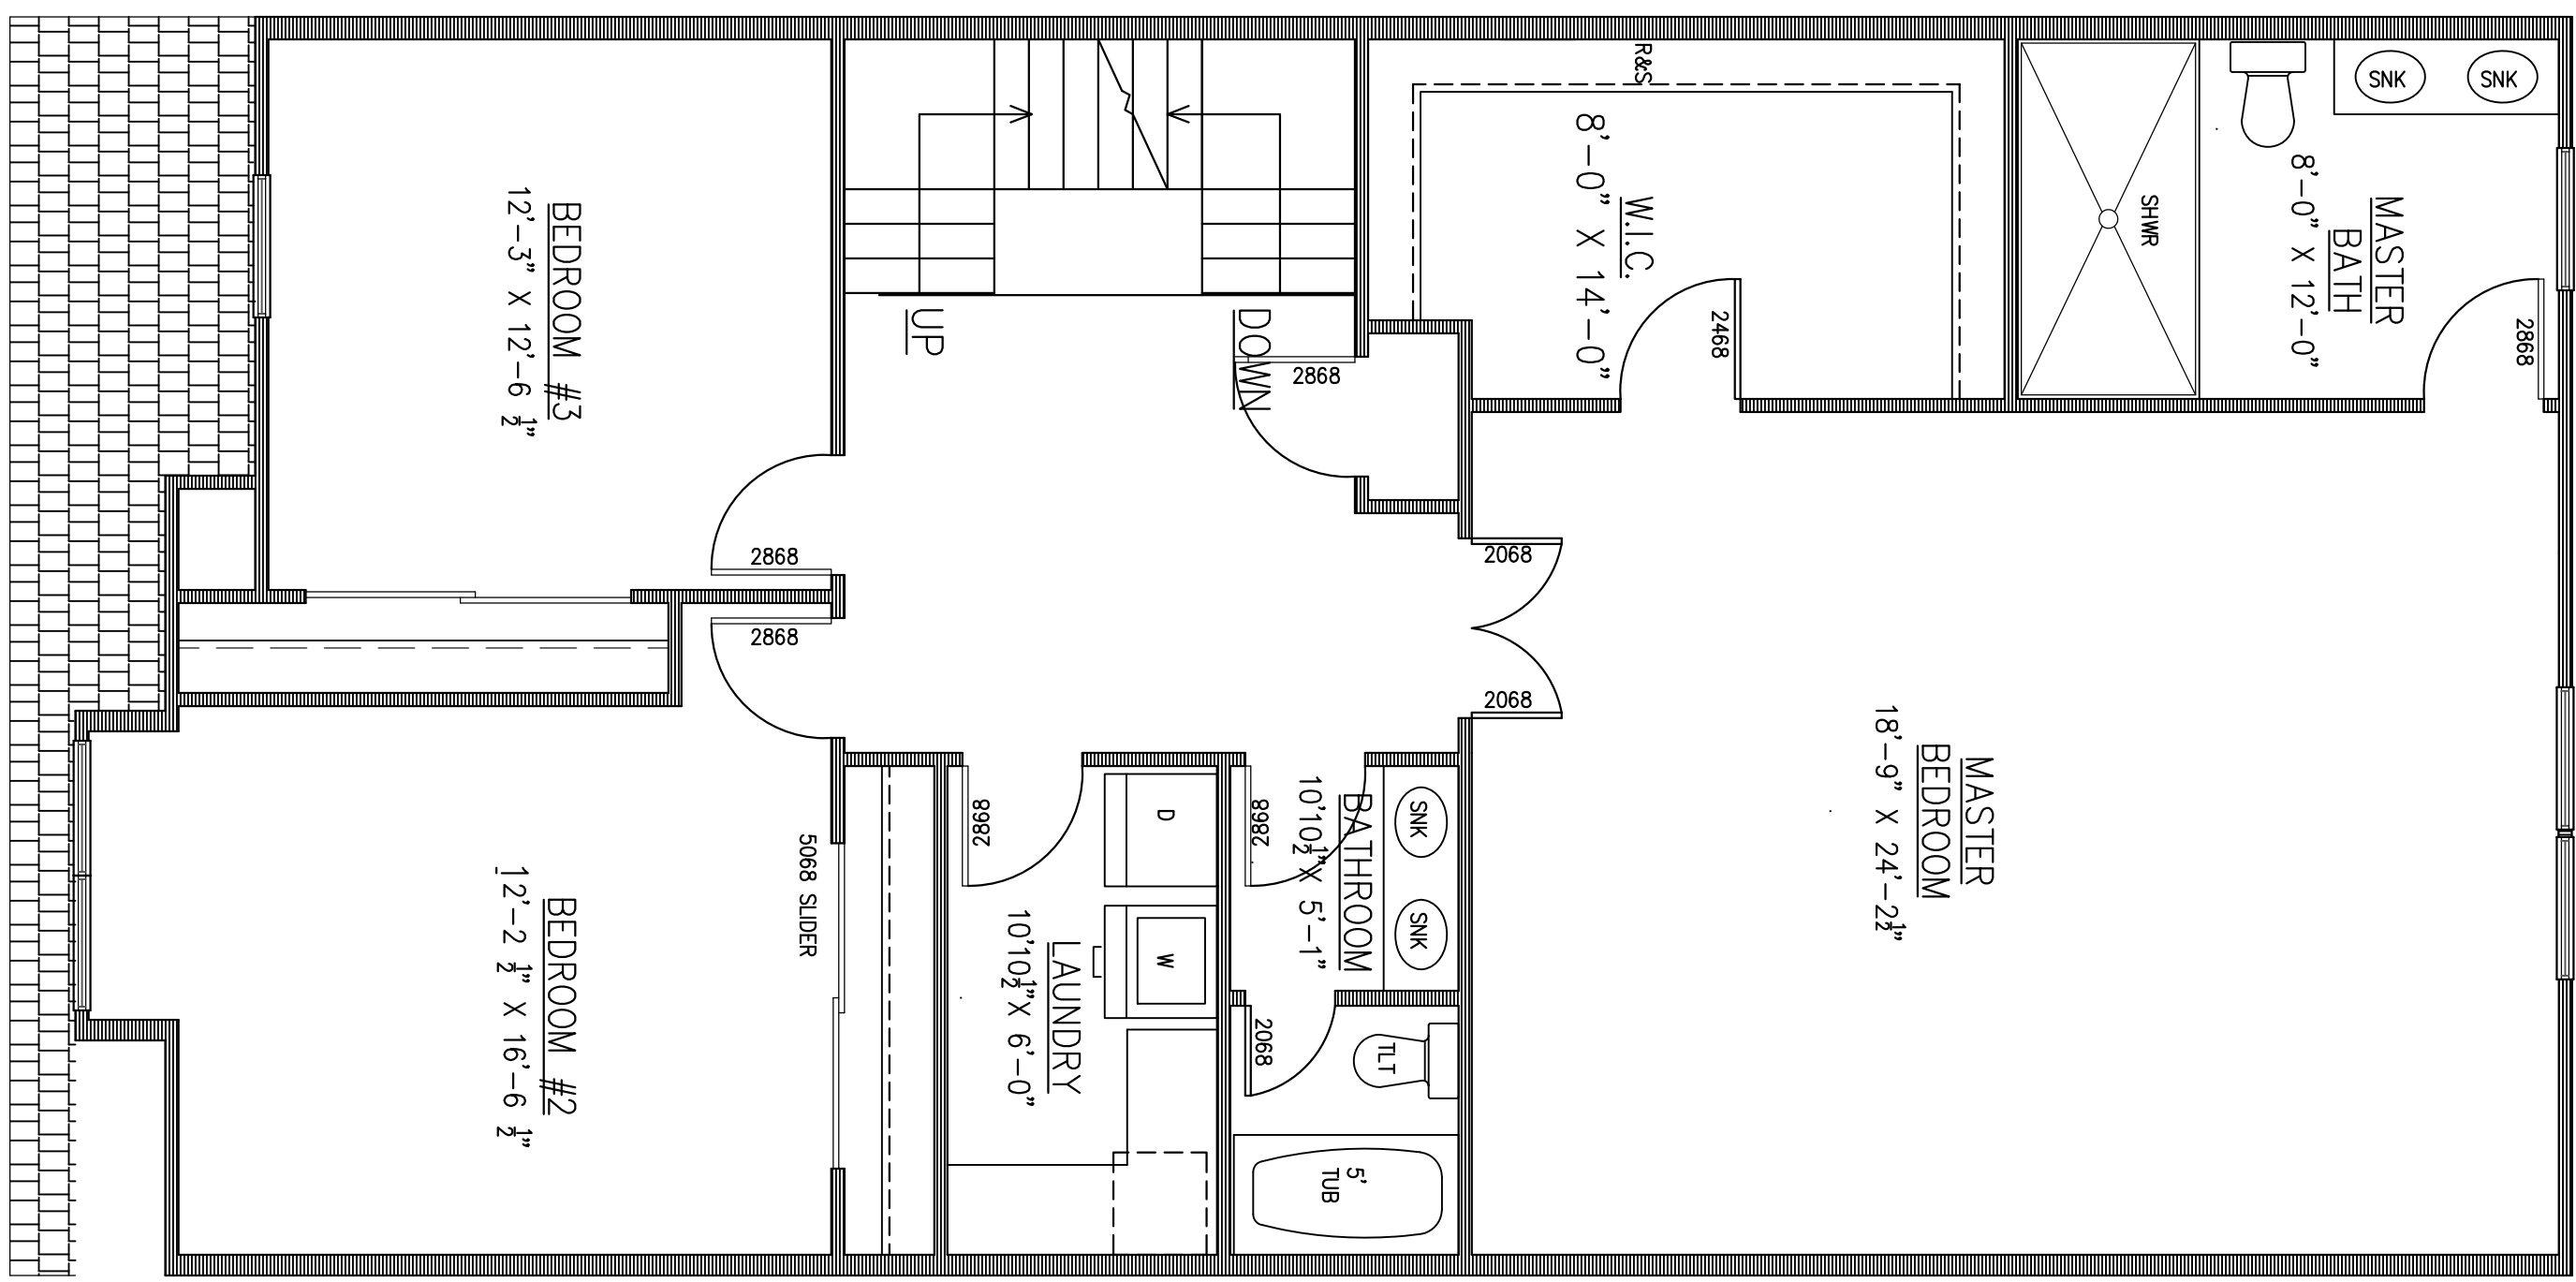

3 SECOND FLOOR PLAN - 3 BED ROOM
A4 SCALE 1/4"=1'