



BLOCK 2 LOT 2

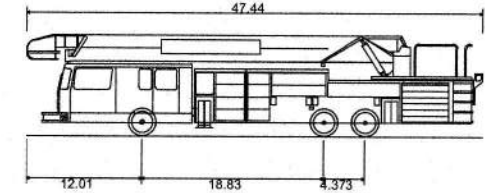

Fire - NJ - Clinton  
Overall Length 47.64ft  
Overall Width 8.33ft  
Overall Body Height 10.48ft  
Min Body Ground Clearance 0.92ft  
Track Width 8.33ft  
Lock-to-lock time 6.00s  
Curb to Curb Turning Radius 38.65ft

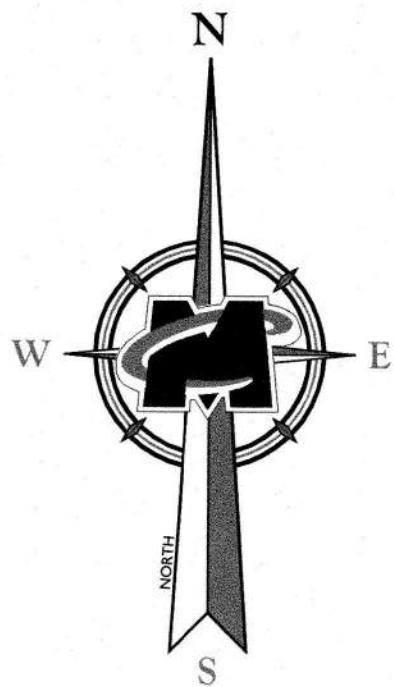

Colliers

Engineering  
& Design

www.colliersengineering.com

Copyright © 2021, Colliers Engineering & Design All Rights Reserved. This drawing and all the information contained herein is authorized for use only by the party for whom the services were prepared or to whom it is conveyed. This drawing may not be copied, reused, disclosed, distributed or relied upon for any other purpose without the express written consent of Colliers Engineering & Design.

Doing Business as MASER CONSULTING

811

PROTECT YOURSELF  
ALL STATES REQUIRE NOTIFICATION OF EXCAVATIONS. DESIGNERS OR ANY PERSON PREPARING TO DISTURB THE EARTH'S SURFACE ANYWHERE IN ANY STATE  
Know what's below.  
Call before you dig.  
FOR STATE SPECIFIC DIRECT PHONE NUMBERS VISIT: WWW.CALL811.COM

DESCRIPTION  
REVISED PER TOWN RESOLUTION 2017-08 AND PROFESSIONAL REVIEW LETTERS.

DRAWN BY  
CJL

CJL

DATE  
1/27/21

REV  
1

2

Charles R. Roseberry  
NEW JERSEY LICENSED PROFESSIONAL ENGINEER  
LICENSE NUMBER: 637546  
COLLIERS ENGINEERING AND DESIGN, INC.  
NJ, C.O.A. #: 24GA27986500

FINAL SITE PLAN

FOR  
TEJOMAYA LLC

COURTYARD  
ASSISTED LIVING

BLOCK 3  
LOT 2

TOWN OF CLINTON  
HUNTERDON COUNTY  
NEW JERSEY



LEHIGH VALLEY  
941 Marcon Boulevard,  
Suite 801  
Allentown, PA 18109  
Phone: 610.868.4201

COLLIERS ENGINEERING & DESIGN, INC.  
DOING BUSINESS AS MASER CONSULTING

SCALE: AS SHOWN  
DATE: 11/02/2020  
DRAWN BY: CJL  
CHECKED BY: CRR  
PROJECT NUMBER: 20006028A  
DRAWING NAME: C-LAYT-CDUS

SHEET TITLE  
TRUCK TURNING PLAN

SHEET NUMBER:  
1

NOTE: DO NOT SCALE DRAWINGS FOR CONSTRUCTION.