



FIRST FLOOR AREA:  
 EXISTING: 3,095 GSF  
 PROPOSED: 3,095 GSF  
 ADDITIONAL AREA: -0- GSF

1 FIRST FLOOR PLAN - RENOVATION  
 3/16"=1'-0"

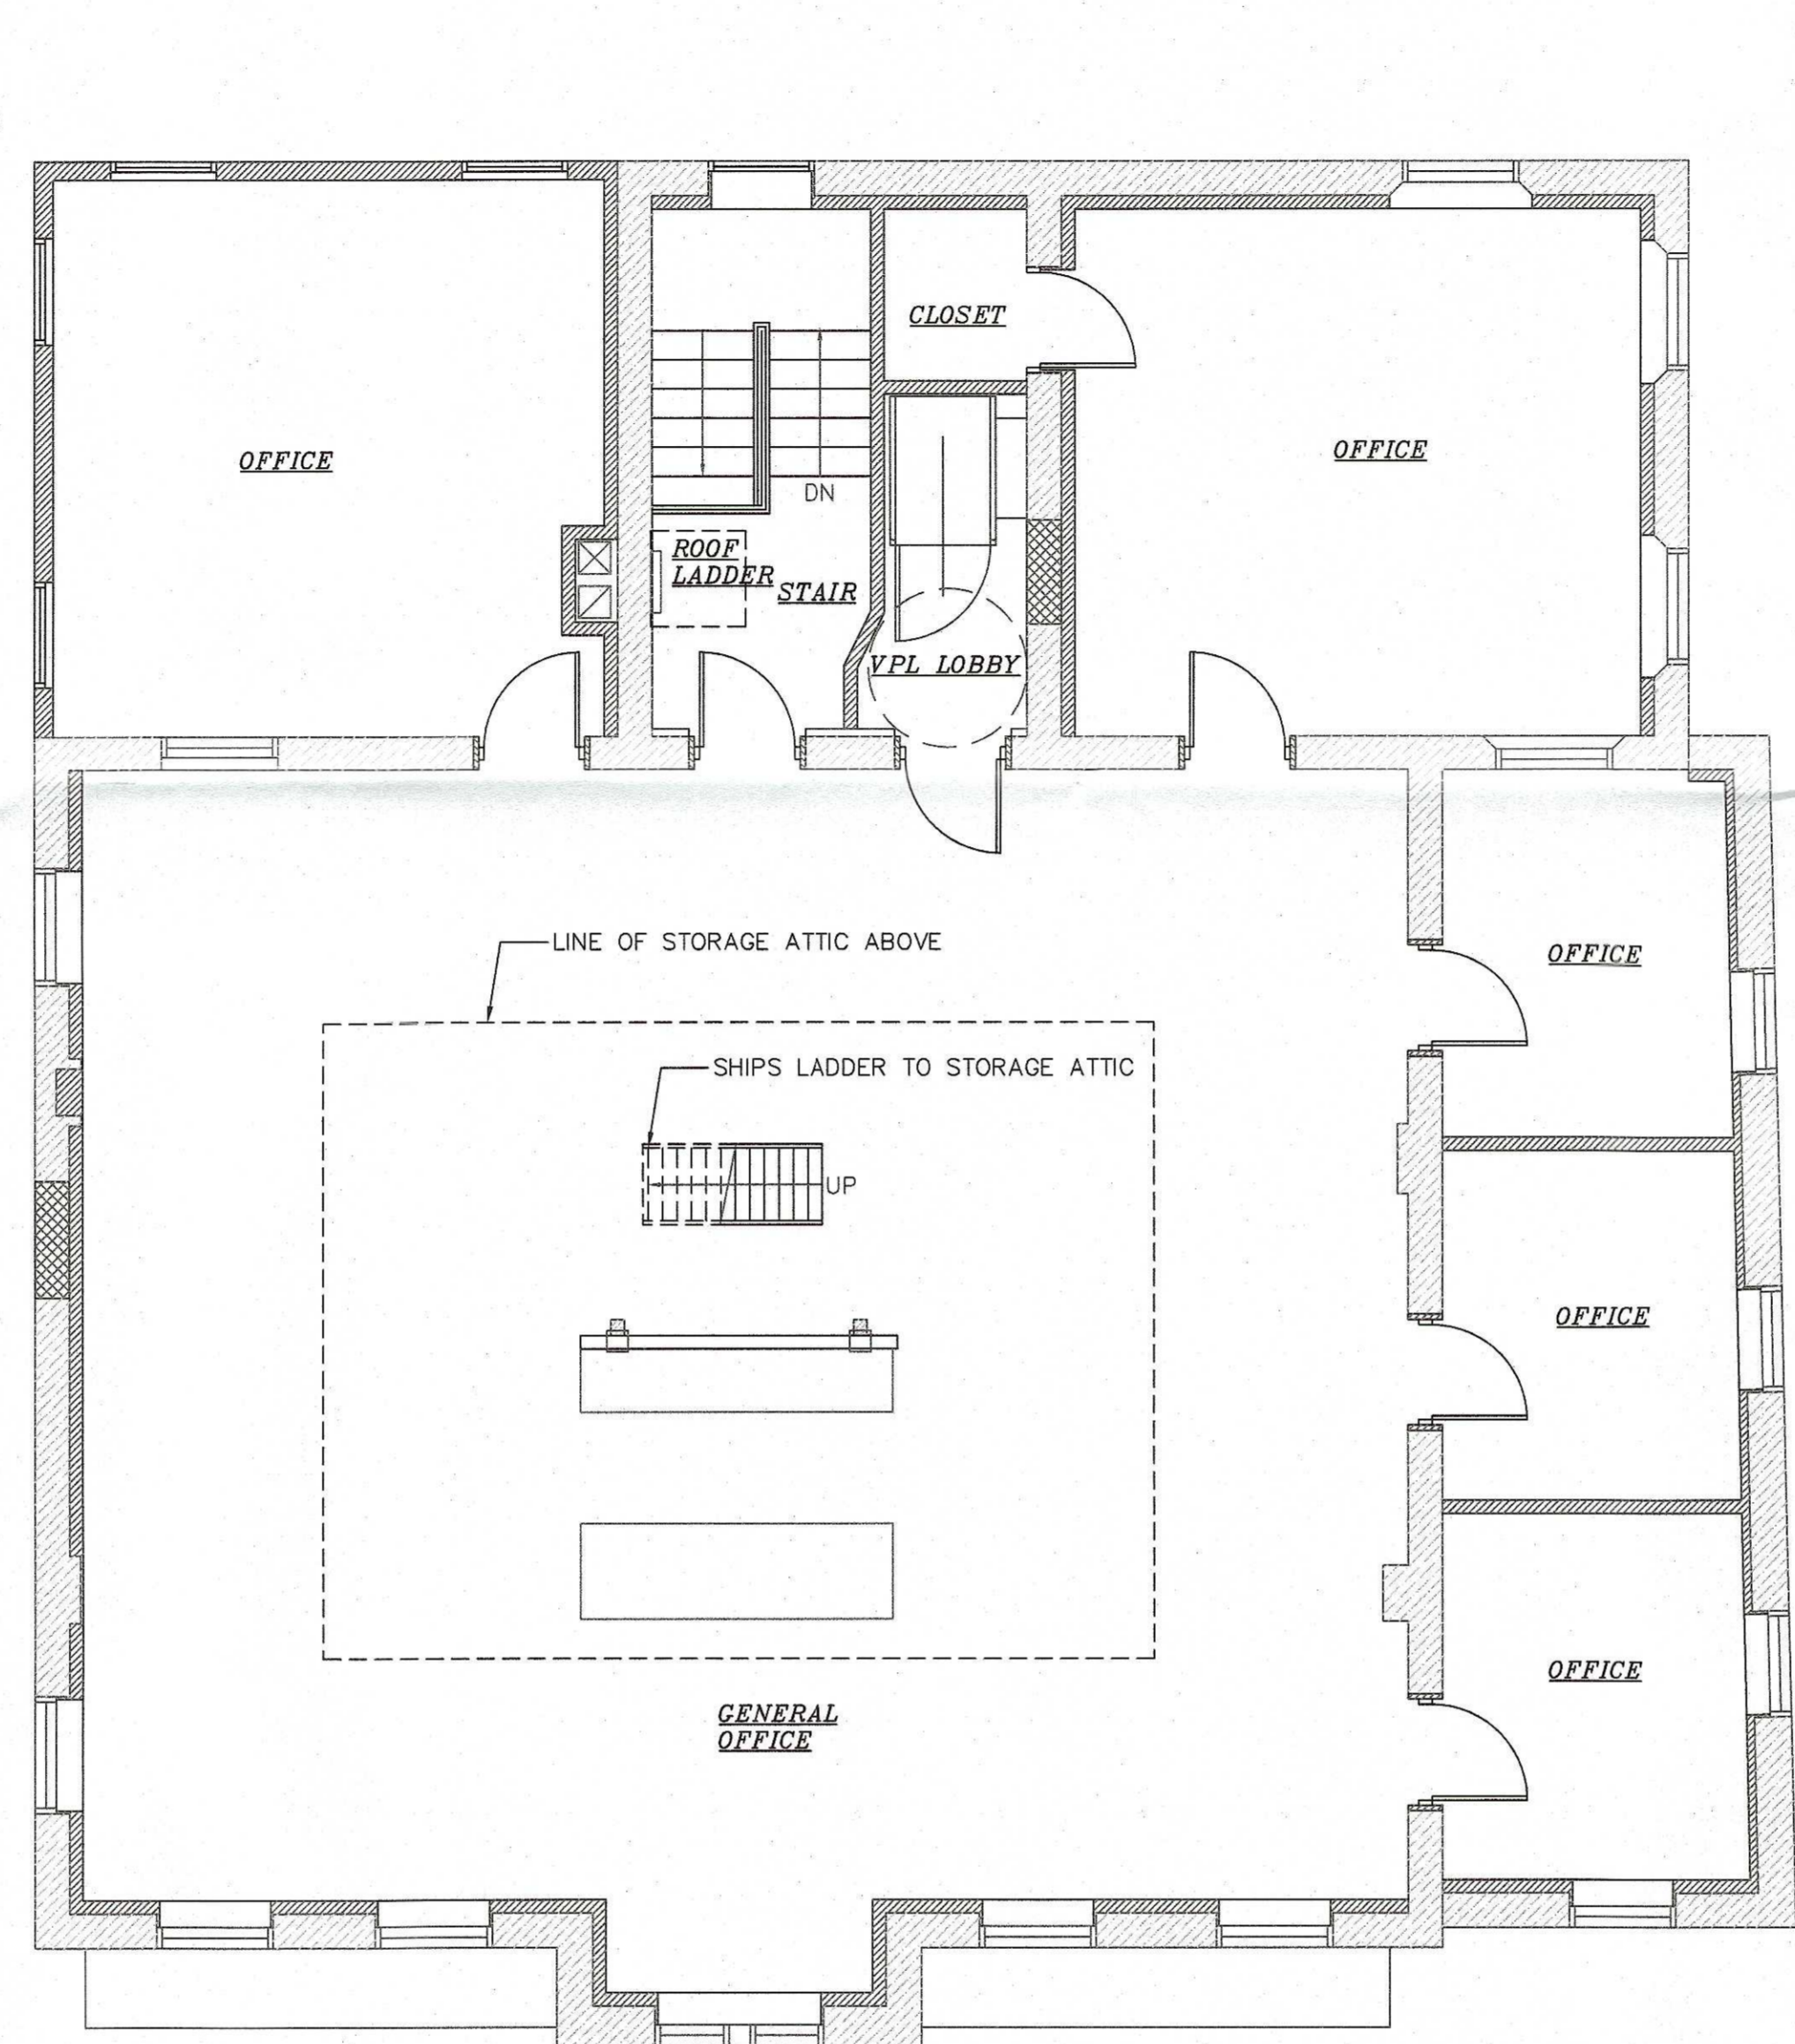


SECOND FLOOR AREA:  
 EXISTING: 2,740 GSF  
 PROPOSED: 3,071 GSF  
 ADDITIONAL AREA: 331 GSF

2 SECOND FLOOR PLAN - RENOVATION  
 3/16"=1'-0"

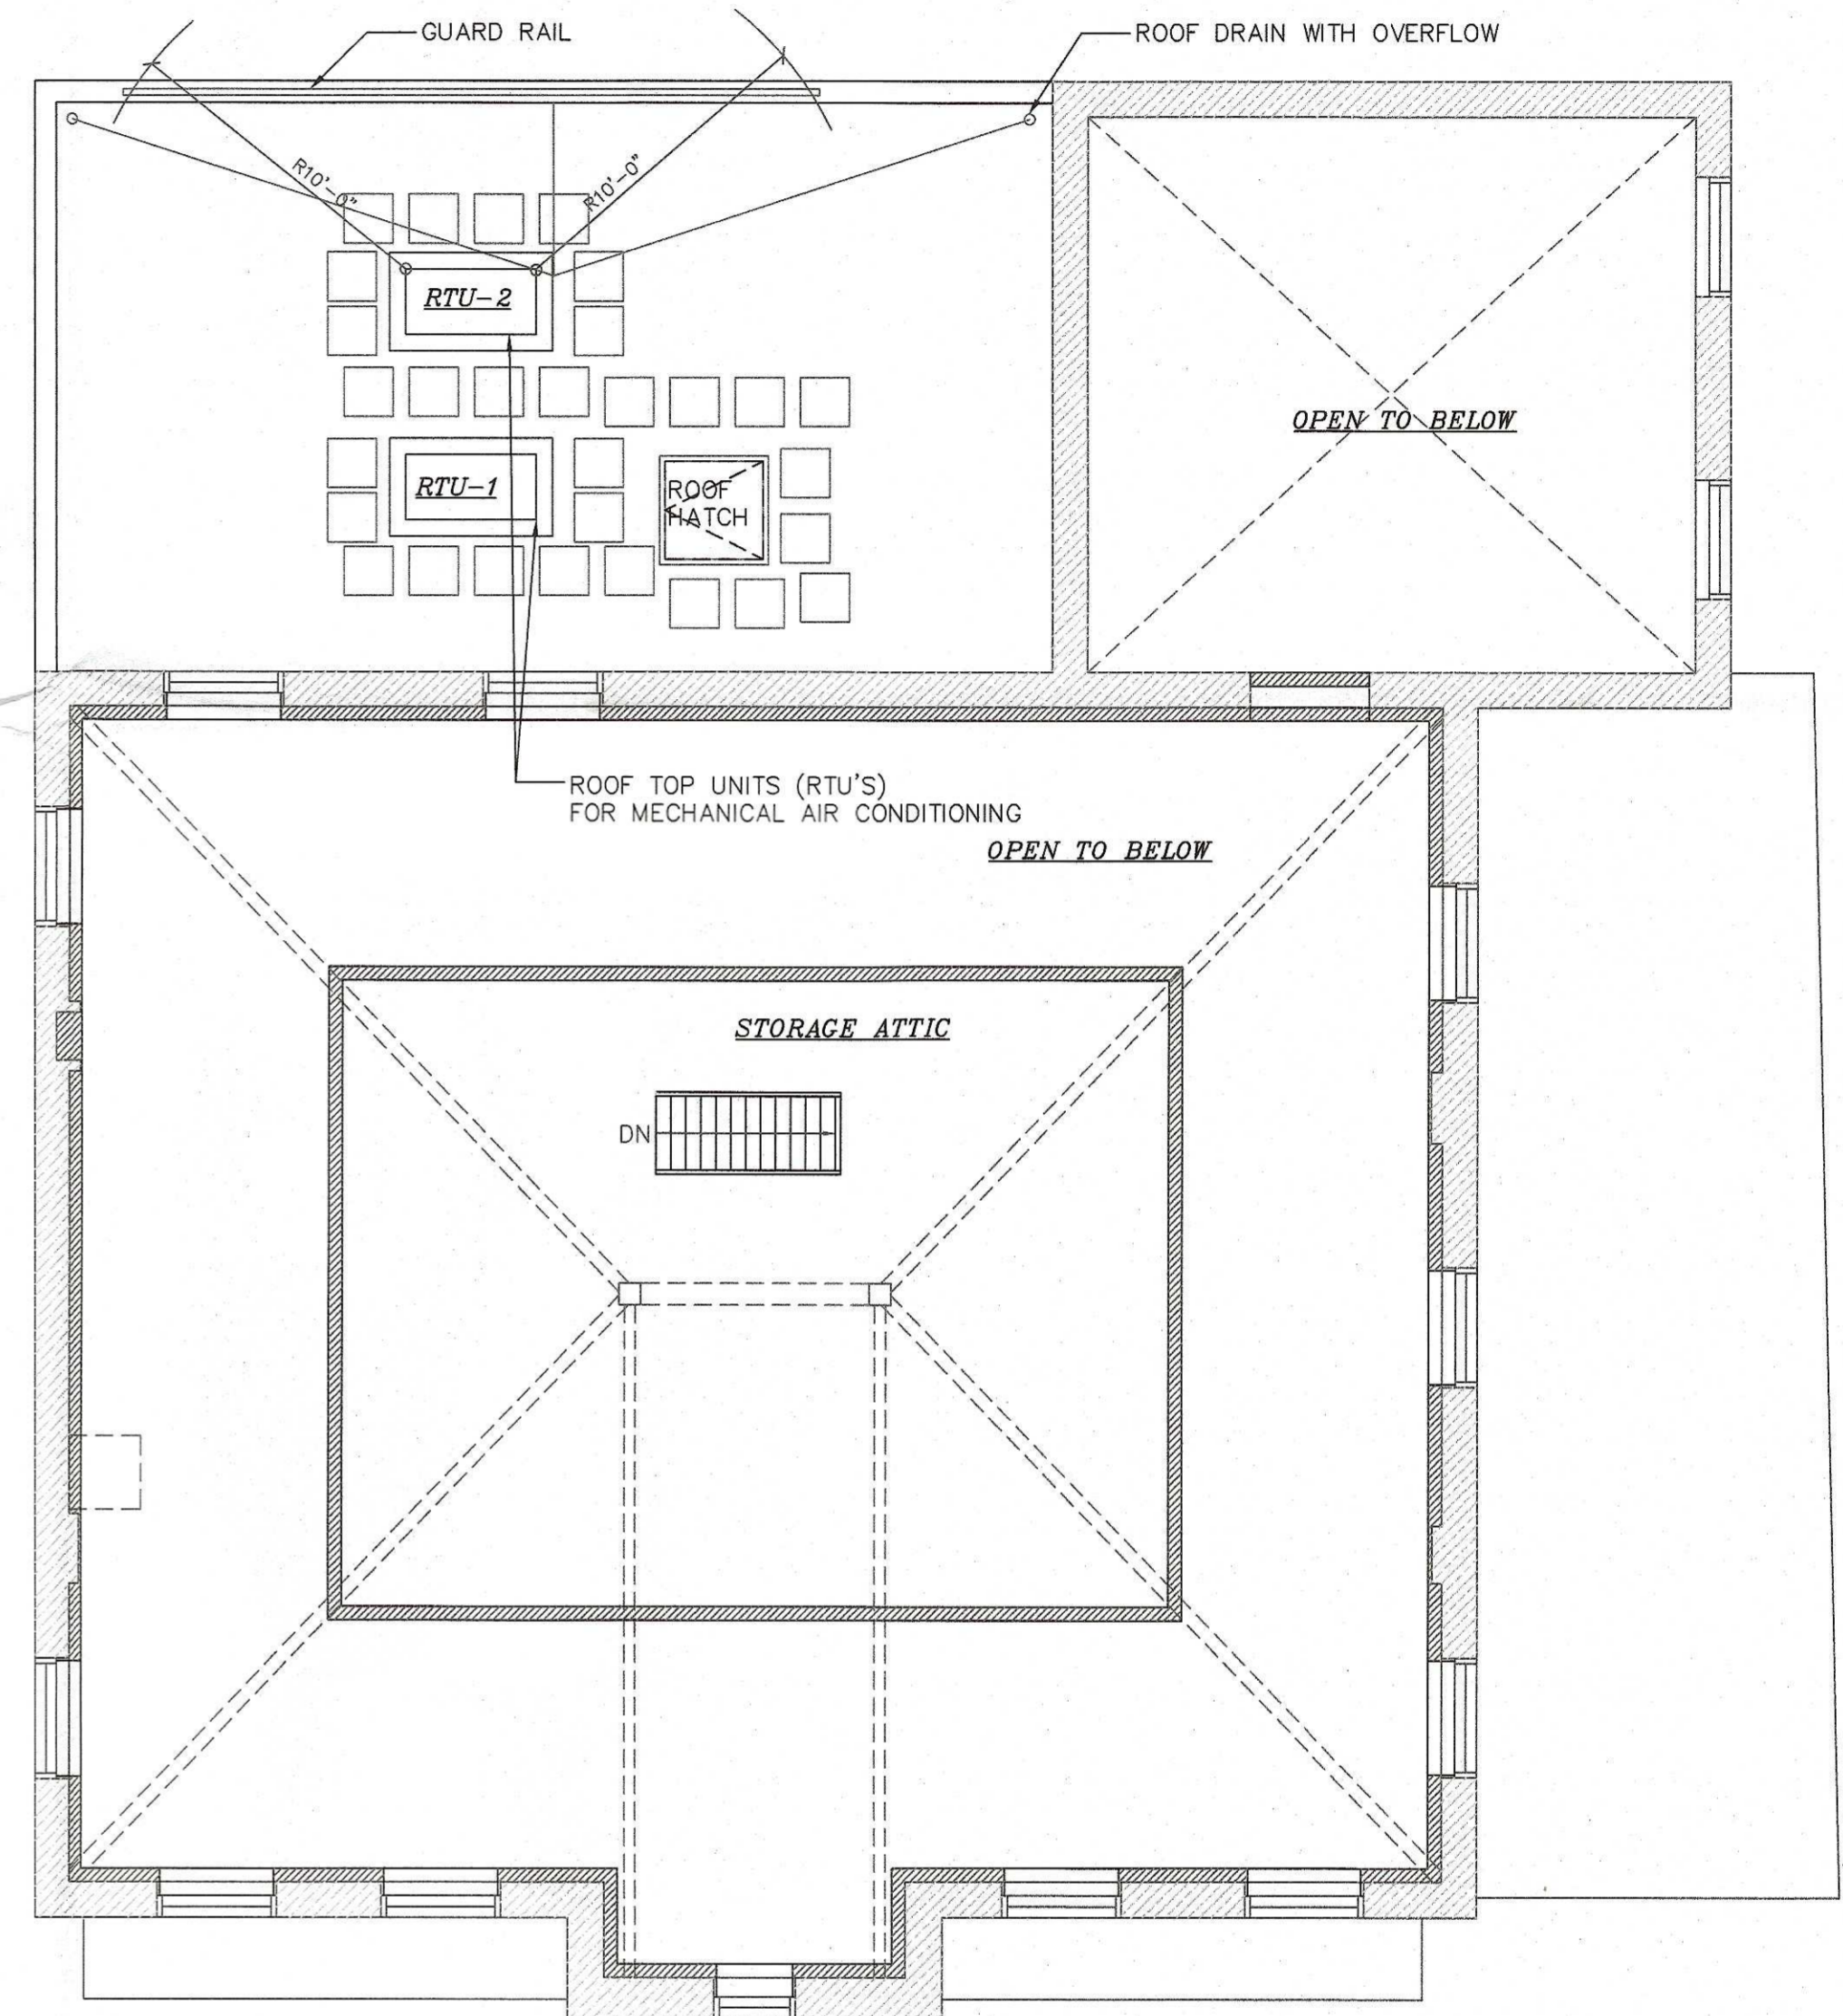

3 ATTIC FLOOR PLAN - RENOVATION  
 3/16"=1'-0"

**REVISED SCHEMATIC: NOT FOR CONSTRUCTION: 07.02.22**

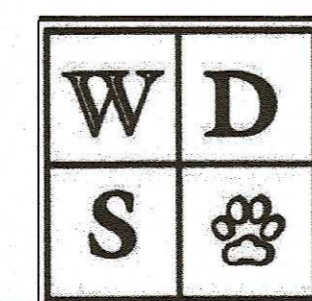

REVISIONS	PRINT ISSUES	5	06/22/22
1	04/30/22	6	07/02/22
2	05/01/22		
3	05/24/22		
4	06/15/22		

**DAVID B. SINGER, A.I.A.**  
 ARCHITECT  
 P.O. BOX 374, STOCKTON, NJ 08559  
 609-773-0167  
 NJ LICENSE NO. AI 11045 PA LICENSE NO. RA-011530-X

ADDITION & ALTERATIONS TO  
 EXISTING COMMERCIAL BUILDING  
 2-8 MAIN STREET  
 BLOCK 10, LOT 1, ZONE C-1  
 TOWN OF CLINTON, HUNTERDON COUNTY, NJ  
 FOR: RDS


SCALE: AS NOTED  
 DRAWN BY: DBS  
 CHECKED BY: DBS  
 COMMISSION NO.: 22-0411  
 DATE: 07/02/22

SIGNATURE & SEAL

DRAWING NO.  
**SK-A1**




1 PROPOSED MAIN STREET ELEVATION  
1/4"=1'-0"

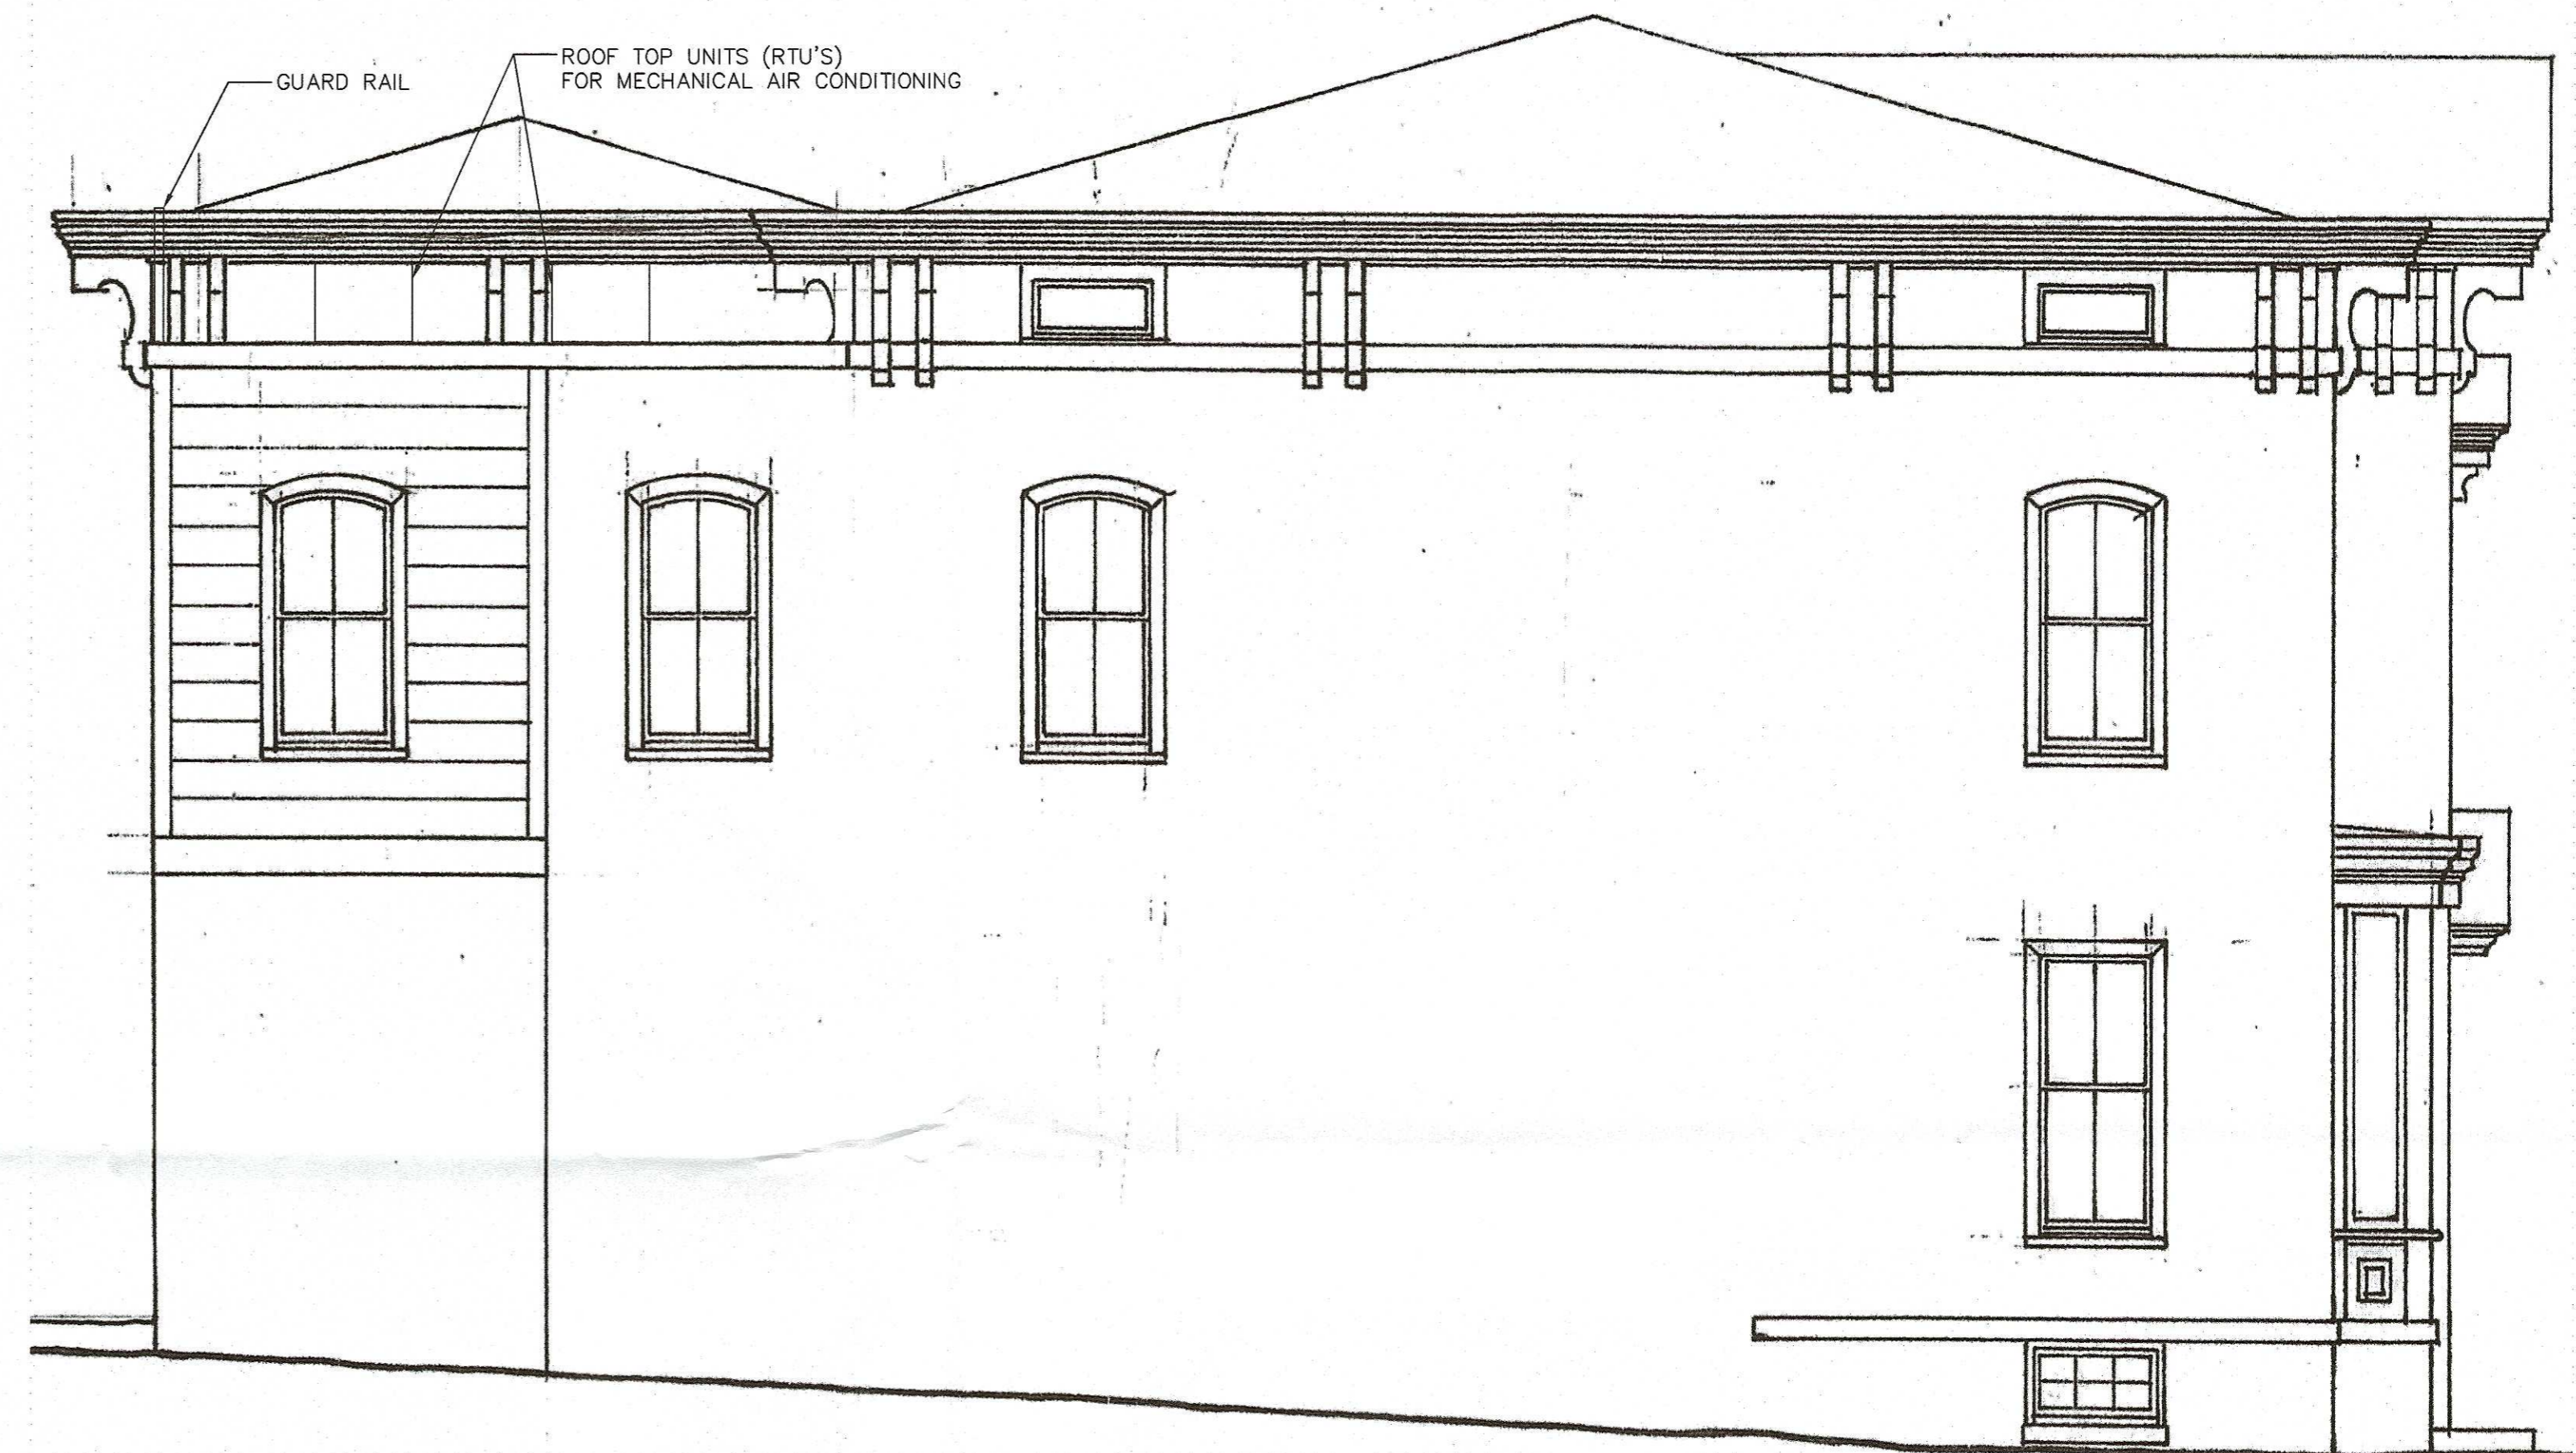

2 PROPOSED WEST ALLEY ELEVATION  
1/4"=1'-0"




3 PROPOSED LEHIGH STREET ELEVATION  
1/4"=1'-0"

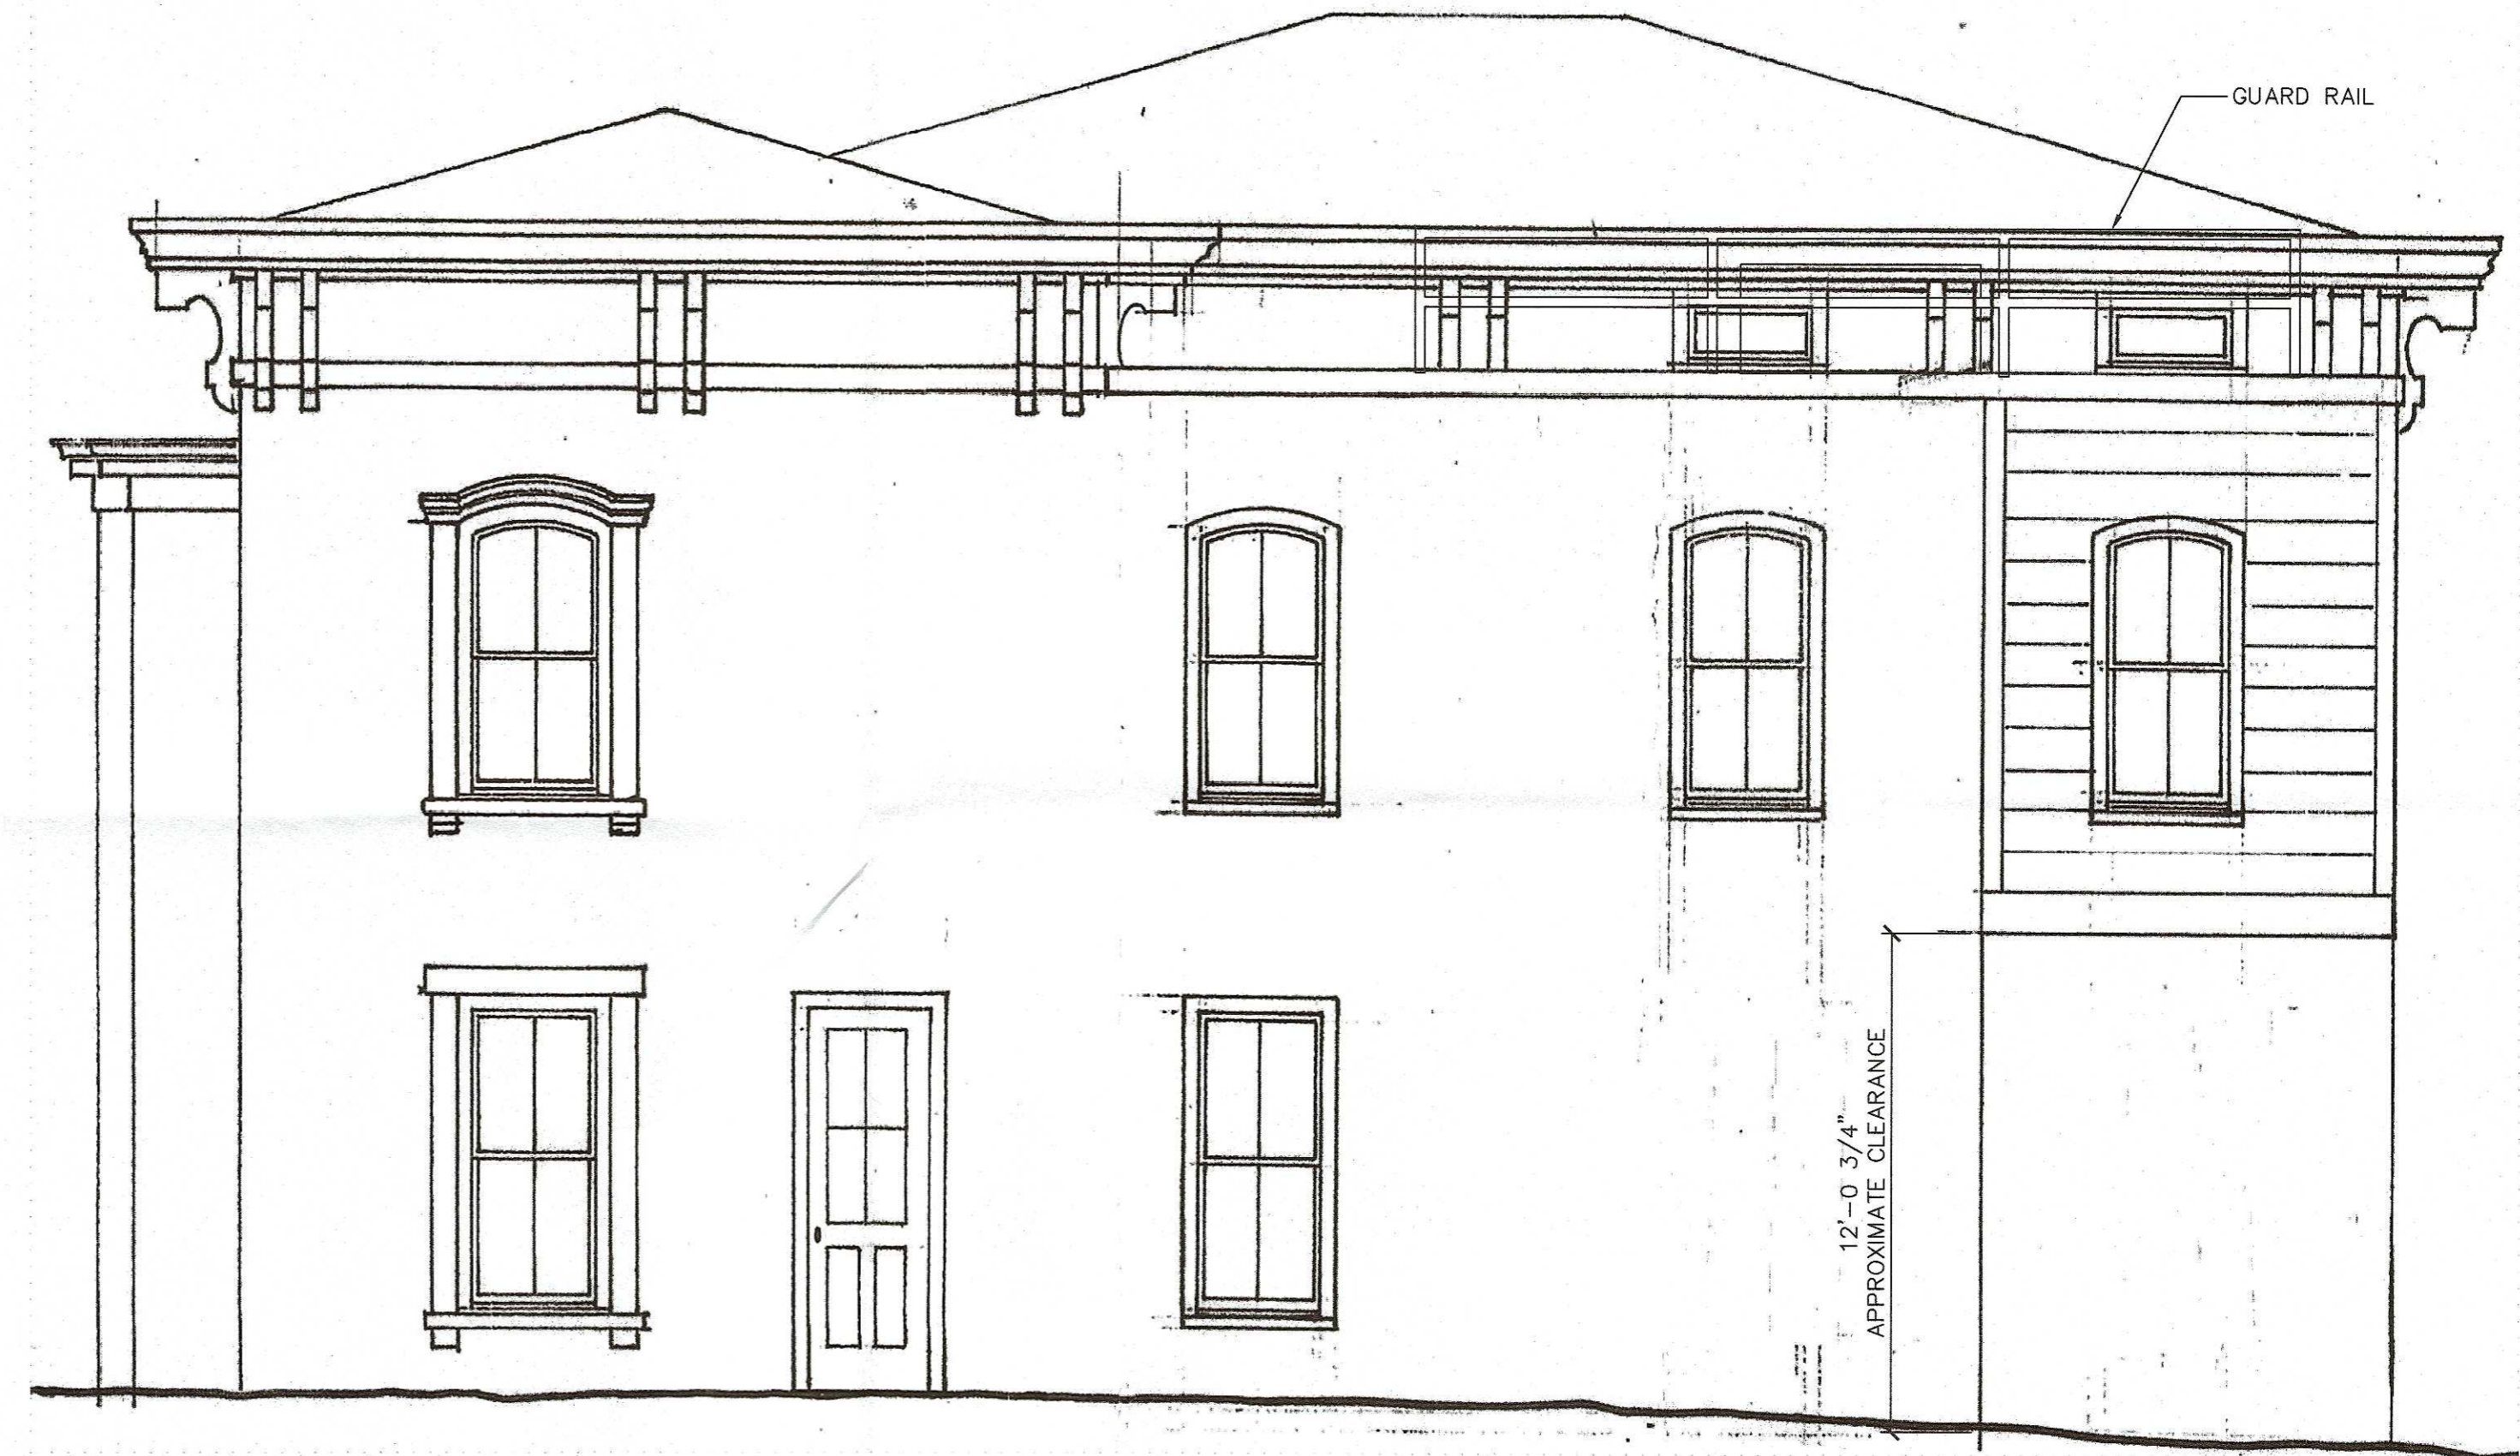

4 PROPOSED SOUTH ALLEY ELEVATION  
1/4"=1'-0"

**REVISED SCHEMATIC: NOT FOR CONSTRUCTION: 07.02.22**

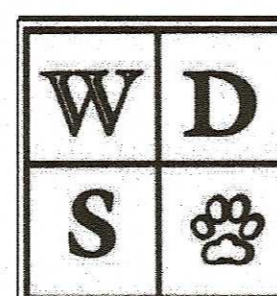

REVISIONS	PRINT ISSUES	5	06/22/22
1	04/30/22	6	07/02/22
2	05/01/22		
3	05/24/22		
4	06/15/22		


**DAVID B. SINGER, A.I.A.**  
ARCHITECT  
P.O. BOX 374, STOCKTON, NJ 08559  
609-773-0167  
NJ LICENSE NO. AI 11045 PA LICENSE NO. RA-011530-X

ADDITION & ALTERATIONS TO  
EXISTING COMMERCIAL BUILDING  
2-8 MAIN STREET  
BLOCK 10, LOT 1, ZONE C-1  
TOWN OF CLINTON, HUNTERDON COUNTY, NJ  
FOR: RDS

SCALE: AS NOTED  
DRAWN BY: DBS  
CHECKED BY: DBS  
COMMISSION NO.: 22-0411  
DATE: 07/02/22


SIGNATURE & SEAL  
*[Signature]*  
NJ LICENSE NO. AI 11045

DRAWING NO.  
**SK-A2**

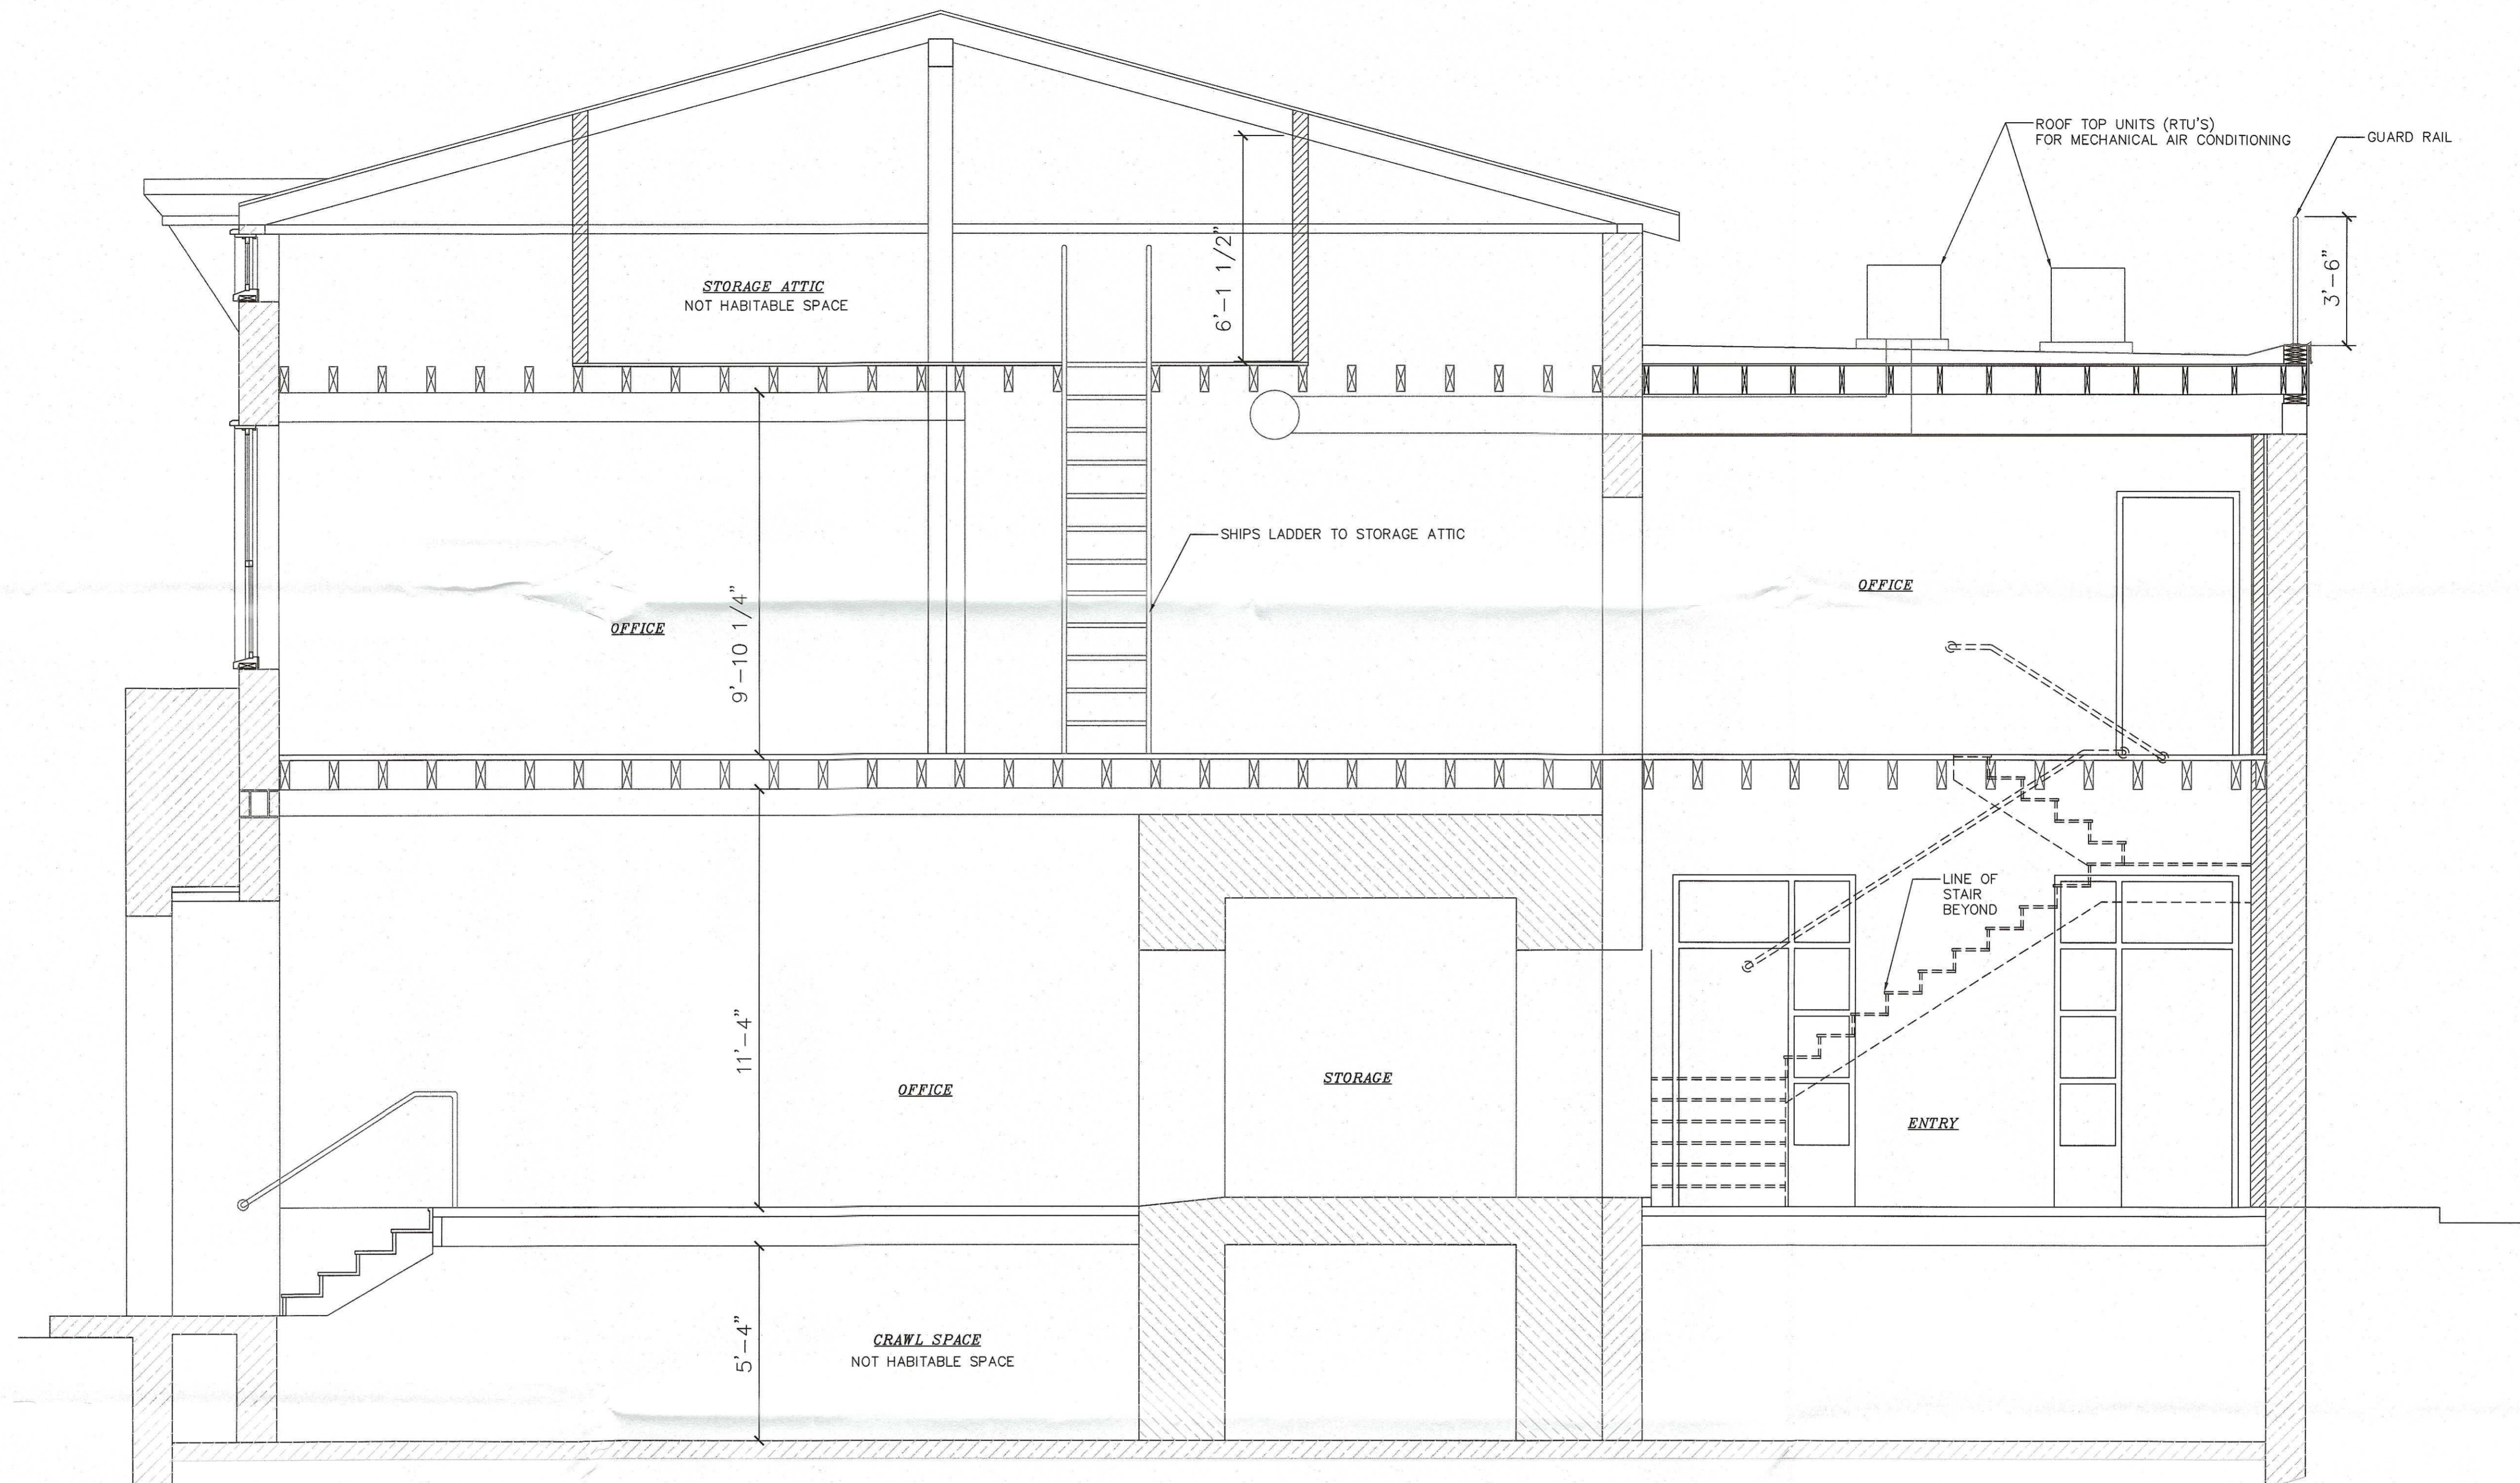

1 SECTION  
3/8"=1'-0"

**REVISED SCHEMATIC: NOT FOR CONSTRUCTION: 07.02.22**

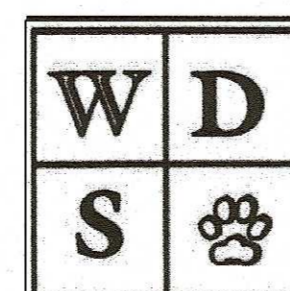

REVISIONS	PRINT ISSUES	5	06/22/22
1	04/30/22	6	07/02/22
2	05/01/22		
3	05/24/22		
4	06/15/22		

**DAVID B. SINGER, A.I.A.**  
ARCHITECT  
P.O. BOX 374, STOCKTON, NJ 08559  
609-773-0167  
NJ LICENSE NO. AI 11045 PA LICENSE NO. RA-011530-X

**ADDITION & ALTERATIONS TO EXISTING COMMERCIAL BUILDING**  
2-8 MAIN STREET  
BLOCK 10, LOT 1, ZONE C-1  
TOWN OF CLINTON, HUNTERDON COUNTY, NJ  
FOR: RDS

SCALE:	AS NOTED	SIGNATURE & SEAL
DRAWN BY:	DBS	
CHECKED BY:	DBS	
COMMISSION NO.:	22-041	
DATE:	07/02/22	

DRAWING NO.  
**SK-A3**  
NJ LICENSE NO. AI 11045