


OLD TWENTY TWO

49 NJSH ROUTE 173 (OLD HIGHWAY 22)
TOWN OF CLINTON, NJ 08809

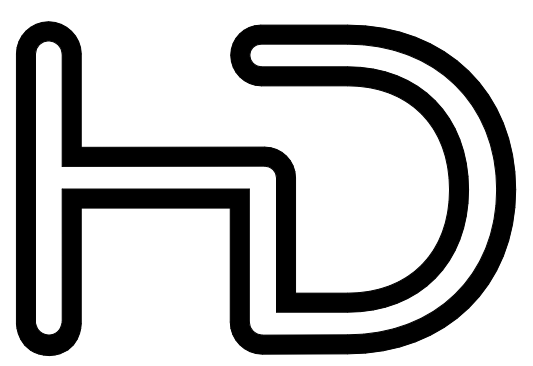

Haley Donovan

400 S. Broadway, Suite 101
Camden, NJ 08103

856.203.6061
www.haleydonovan.com



consultant



1 SOUTH ELEVATION (FRONTING ON OLD ROUTE 22)
A0.1

UNIT COUNT TABLE

UNIT TYPE	1ST FLOOR	2ND FLOOR	3RD FLOOR	4TH FLOOR	TOTAL NUMBER OF UNIT TYPE
1BR	13	15	15	22	65
2BR	10	16	17	7	50
3BR	1	1	1	2	5
TOTAL UNITS PER FLOOR	24	32	33	31	120

DRAWING LIST

A0.1	COVER SHEET
A1.1	FIRST FLOOR PLAN
A1.2	SECOND FLOOR PLAN
A1.3	THIRD FLOOR PLAN
A1.4	FOURTH FLOOR PLAN
A2.1	EXTERIOR ELEVATIONS

OLD TWENTY TWO
49 NJSH ROUTE 173 (OLD HIGHWAY 22)
TOWN OF CLINTON, NJ 08809




#	DATE	DESCRIPTION
	9/23/2020	PRELIMINARY & FINAL SITE PLAN APPROVAL SUBMISSION

HD PROJECT #: 18-020
DRAWN BY: FB
CHK'D BY: MGC, MD
COPYRIGHT © HALEY DONOVAN ARCHITECTURE 2019

A0.1

COVER SHEET

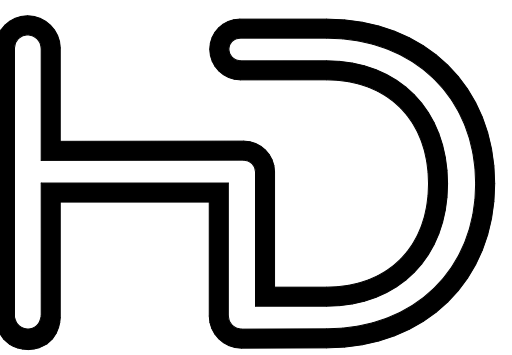

HaleyDonovan

400 S. Broadway, Suite 101
Camden, NJ 08103
856.203.6061
www.haleydonovan.com



consultant

OLD TWENTY TWO
49 NJSH ROUTE 173 (OLD HIGHWAY 22)
TOWN OF CLINTON, NJ 08809




#	DATE	DESCRIPTION
	9/23/2020	PRELIMINARY & FINAL SITE PLAN APPROVAL SUBMISSION

HD PROJECT #: 18-020
DRAWN BY: FB
CHK'D BY: MGC, MD
COPYRIGHT © HALEY DONOVAN ARCHITECTURE 2019



1 FIRST FLOOR
A1.1 SCALE: 3/32" = 1'-0"

A1.1
FIRST FLOOR PLAN

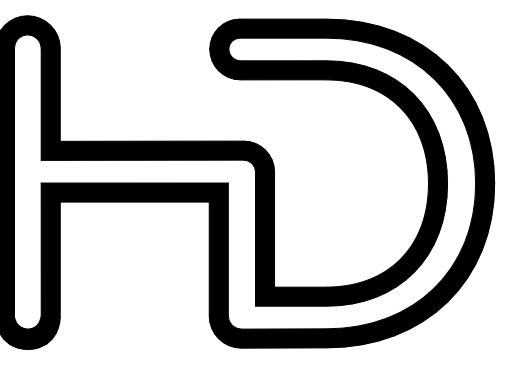

Haley Donovan

400 S. Broadway, Suite 101
Camden, NJ 08103

856.203.6061
www.haleydonovan.com




consultant

OLD TWENTY TWO
49 NJSH ROUTE 173 (OLD HIGHWAY 22)
TOWN OF CLINTON, NJ 08809




#	DATE	DESCRIPTION
	9/23/2020	PRELIMINARY & FINAL SITE PLAN APPROVAL SUBMISSION

HD PROJECT #: 18-020
DRAWN BY: FB
CHK'D BY: MGC, MD
COPYRIGHT © HALEY DONOVAN ARCHITECTURE 2019

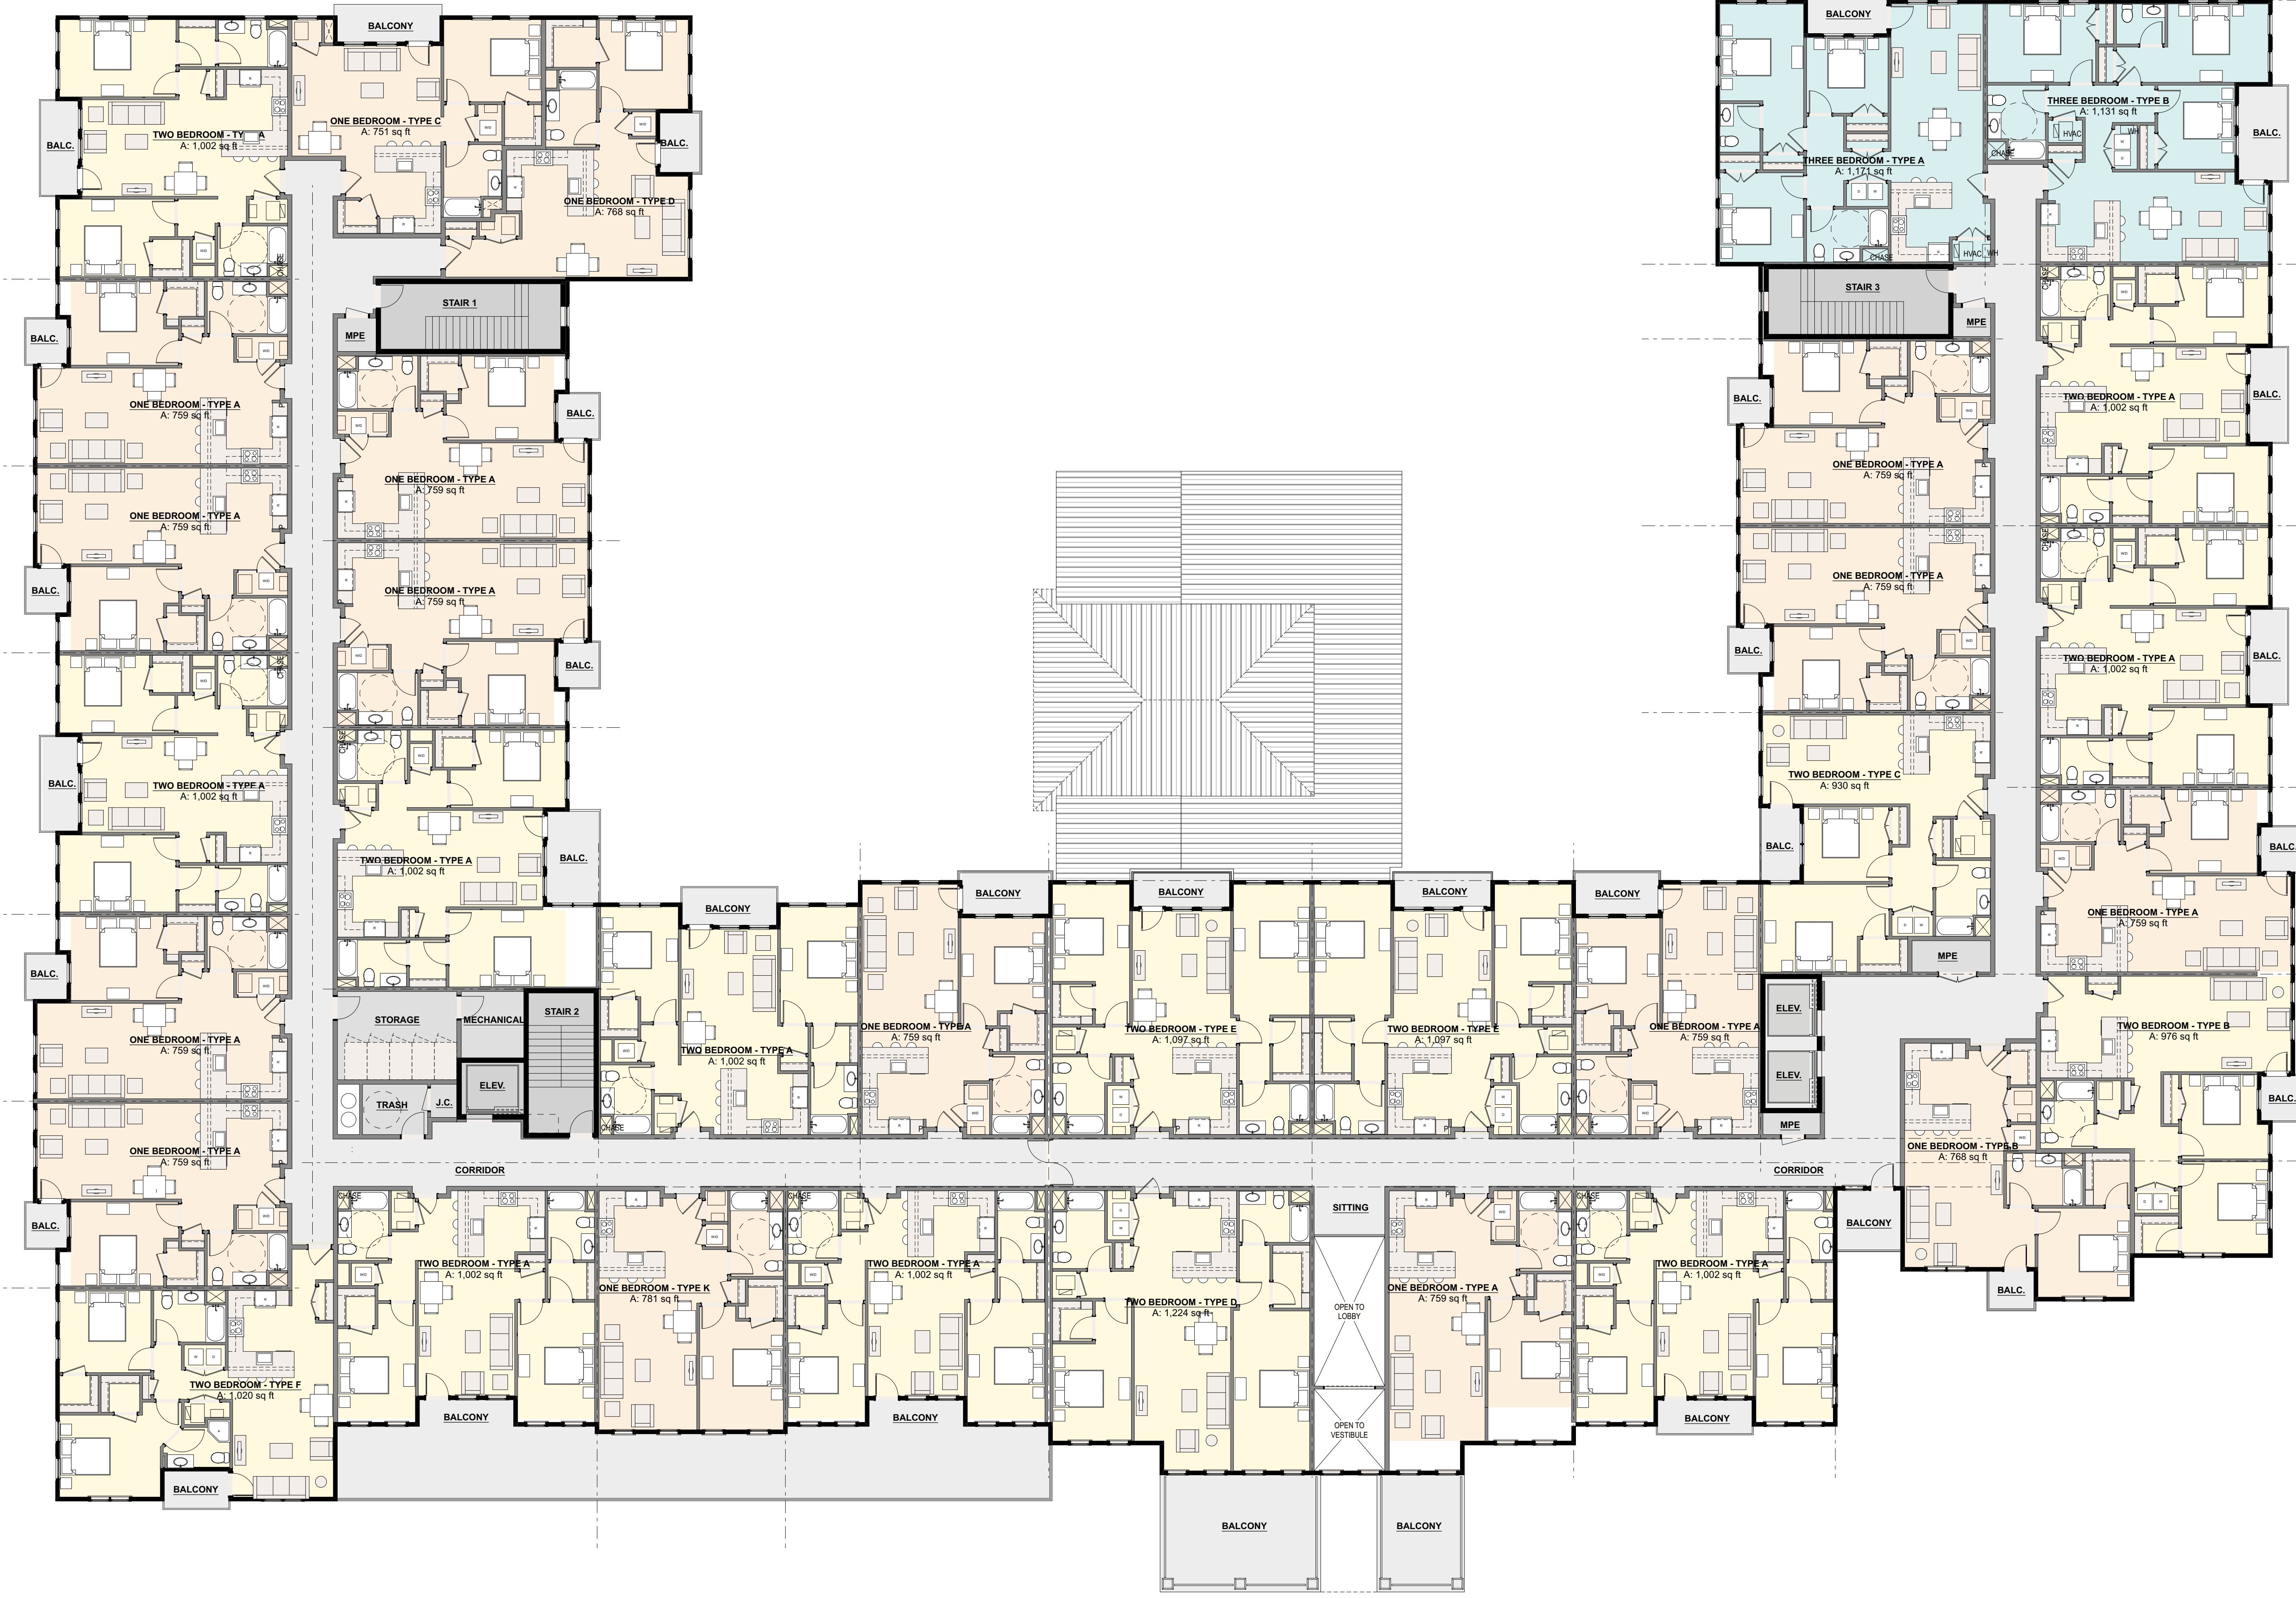

1 SECOND FLOOR
A1.2 SCALE: 3/32" = 1'-0"

A1.2
SECOND FLOOR PLAN

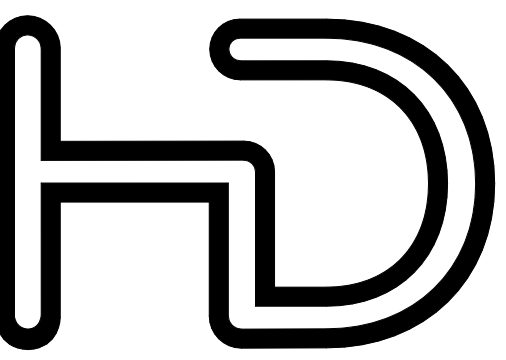

Haley Donovan

400 S. Broadway, Suite 101
Camden, NJ 08103
856.203.6061
www.haleydonovan.com




consultant

OLD TWENTY TWO
49 NJSH ROUTE 173 (OLD HIGHWAY 22)
TOWN OF CLINTON, NJ 08809



#	DATE	DESCRIPTION
	9/23/2020	PRELIMINARY & FINAL SITE PLAN APPROVAL SUBMISSION


HD PROJECT #: 18-020
DRAWN BY: FB
CHK'D BY: MGC, MD
COPYRIGHT © HALEY DONOVAN ARCHITECTURE 2019

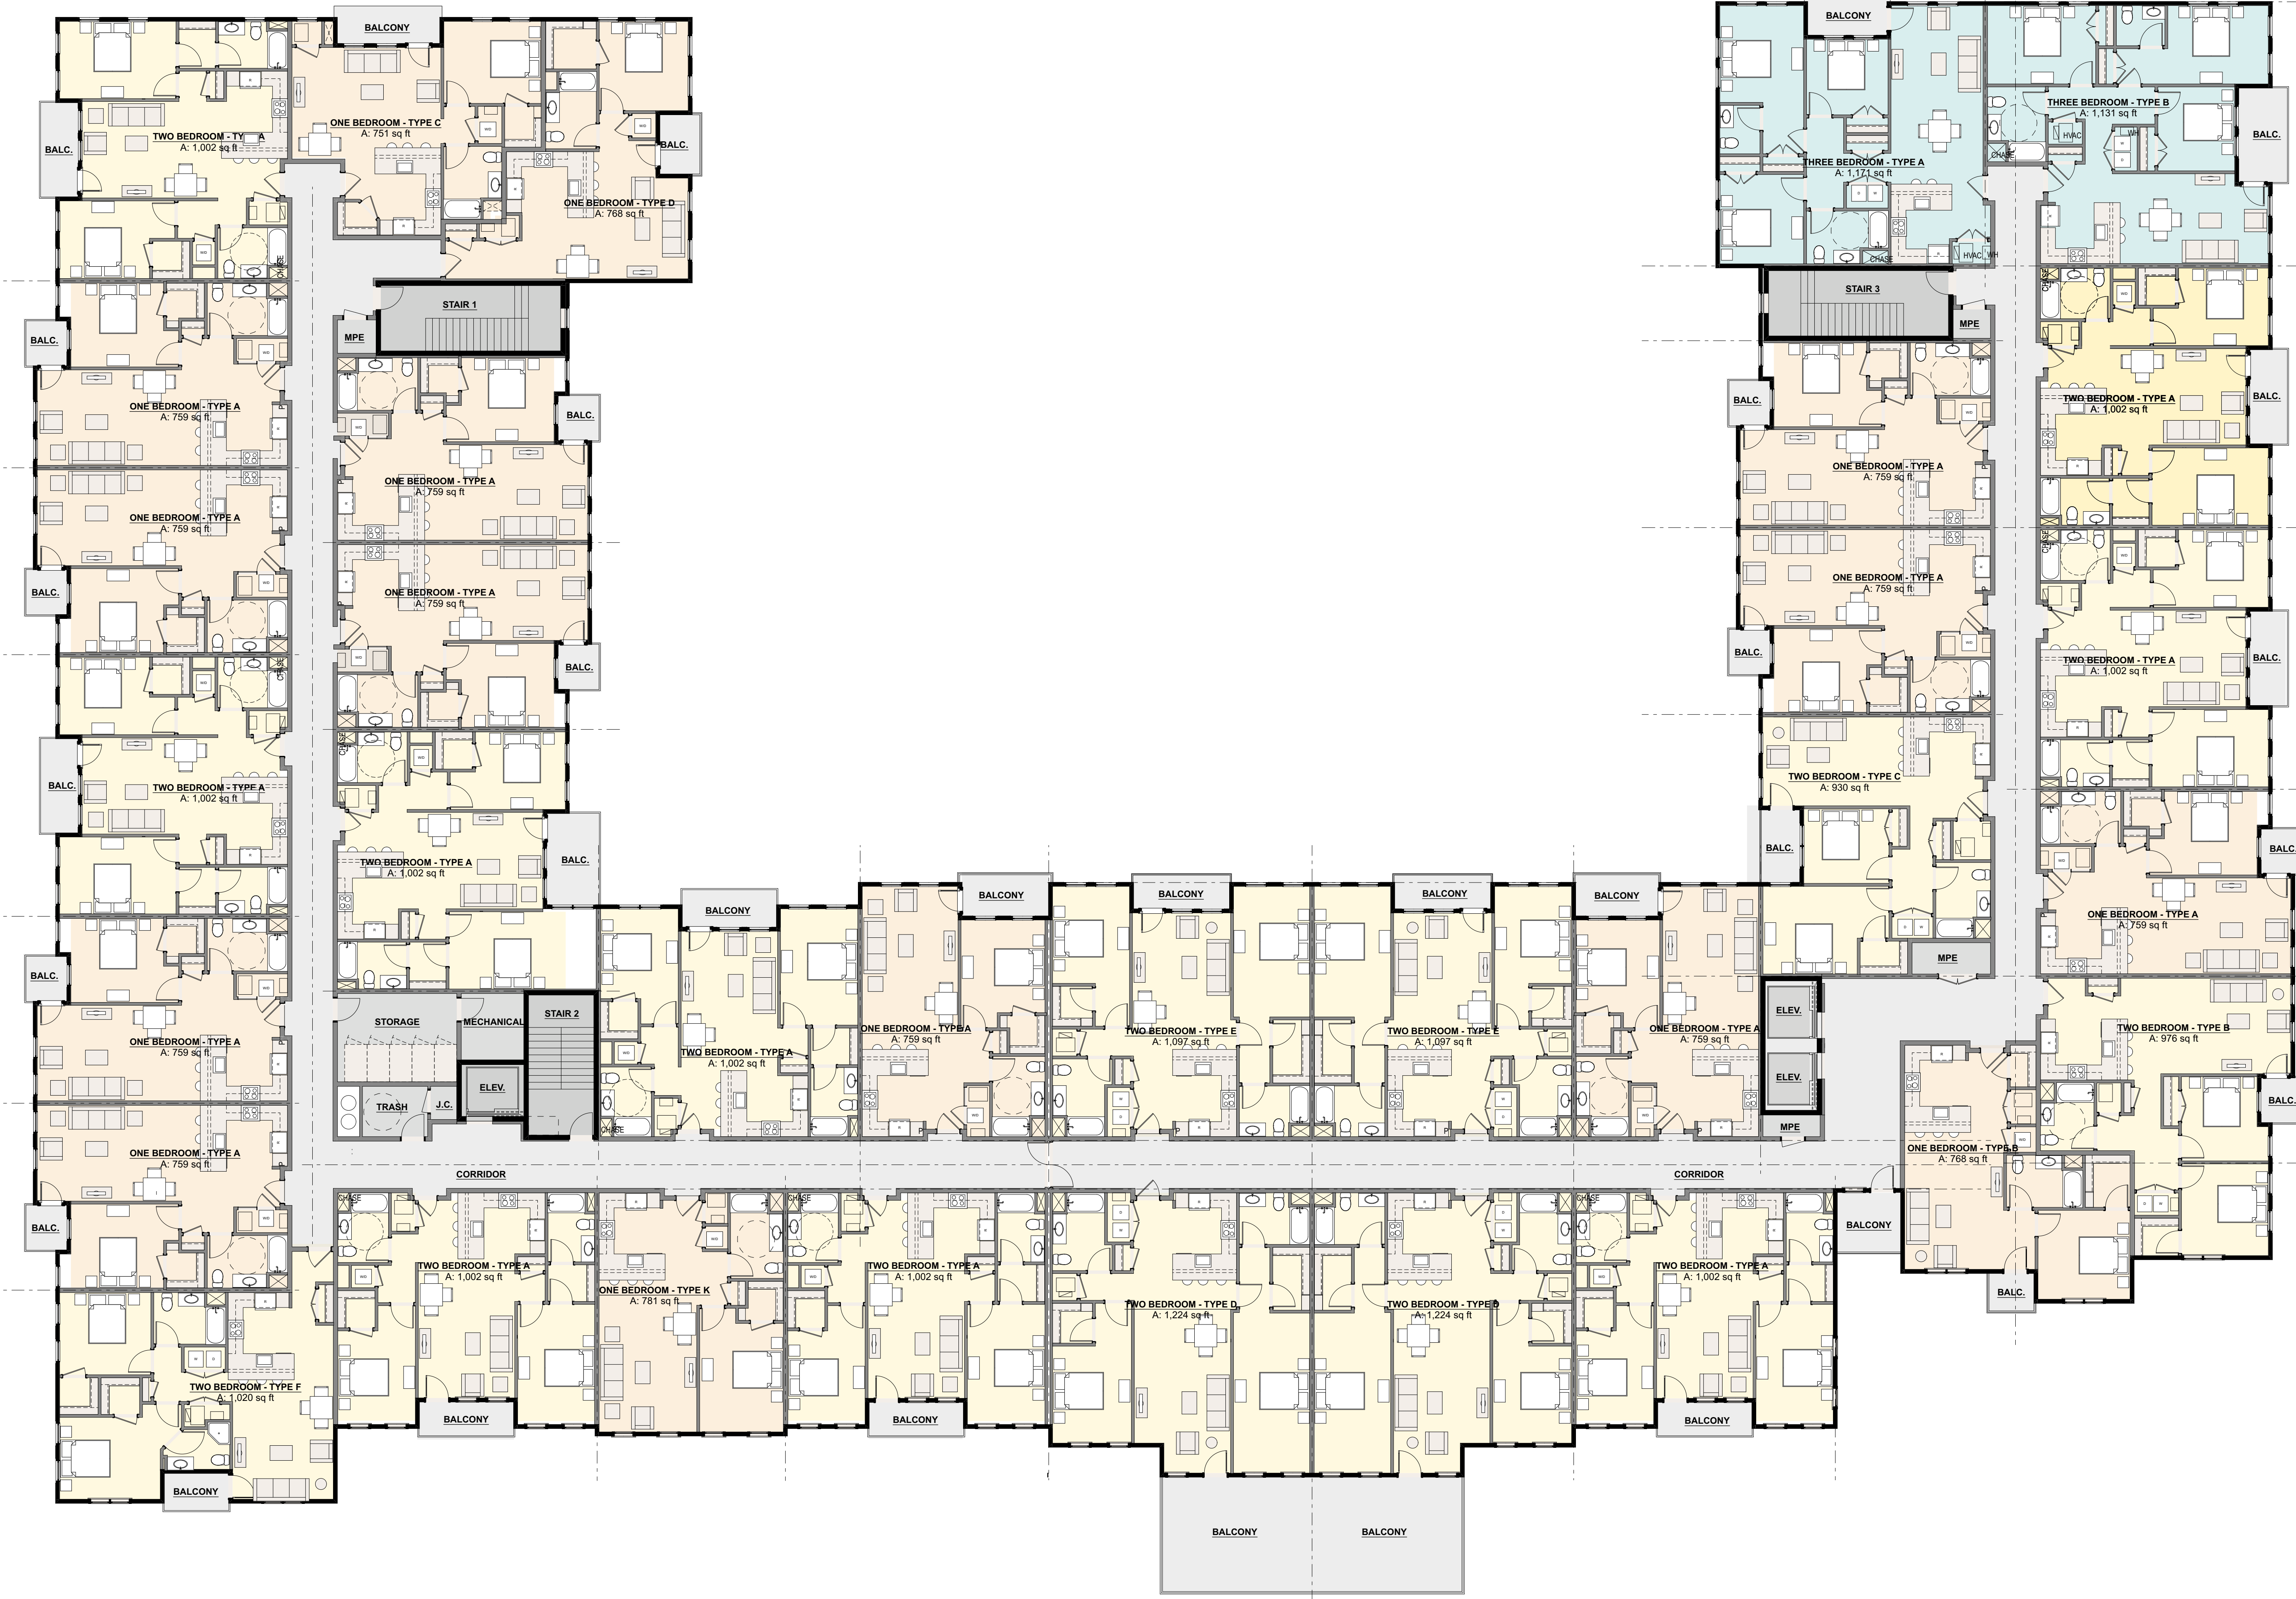

1
A1.3
THIRD FLOOR
SCALE: 3/32" = 1'-0"

A1.3

THIRD FLOOR PLAN

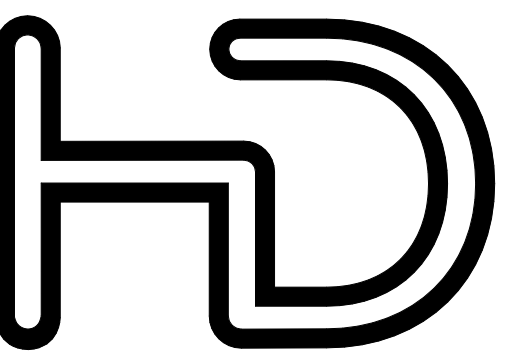

Haley Donovan

400 S. Broadway, Suite 101
Camden, NJ 08103
856.203.6061
www.haleydonovan.com




consultant

OLD TWENTY TWO
49 NJSH ROUTE 173 (OLD HIGHWAY 22)
TOWN OF CLINTON, NJ 08809



#	DATE	DESCRIPTION
	9/23/2020	PRELIMINARY & FINAL SITE PLAN APPROVAL SUBMISSION


HD PROJECT #: 18-020
DRAWN BY: FB
CHK'D BY: MGC, MD
COPYRIGHT © HALEY DONOVAN ARCHITECTURE 2019

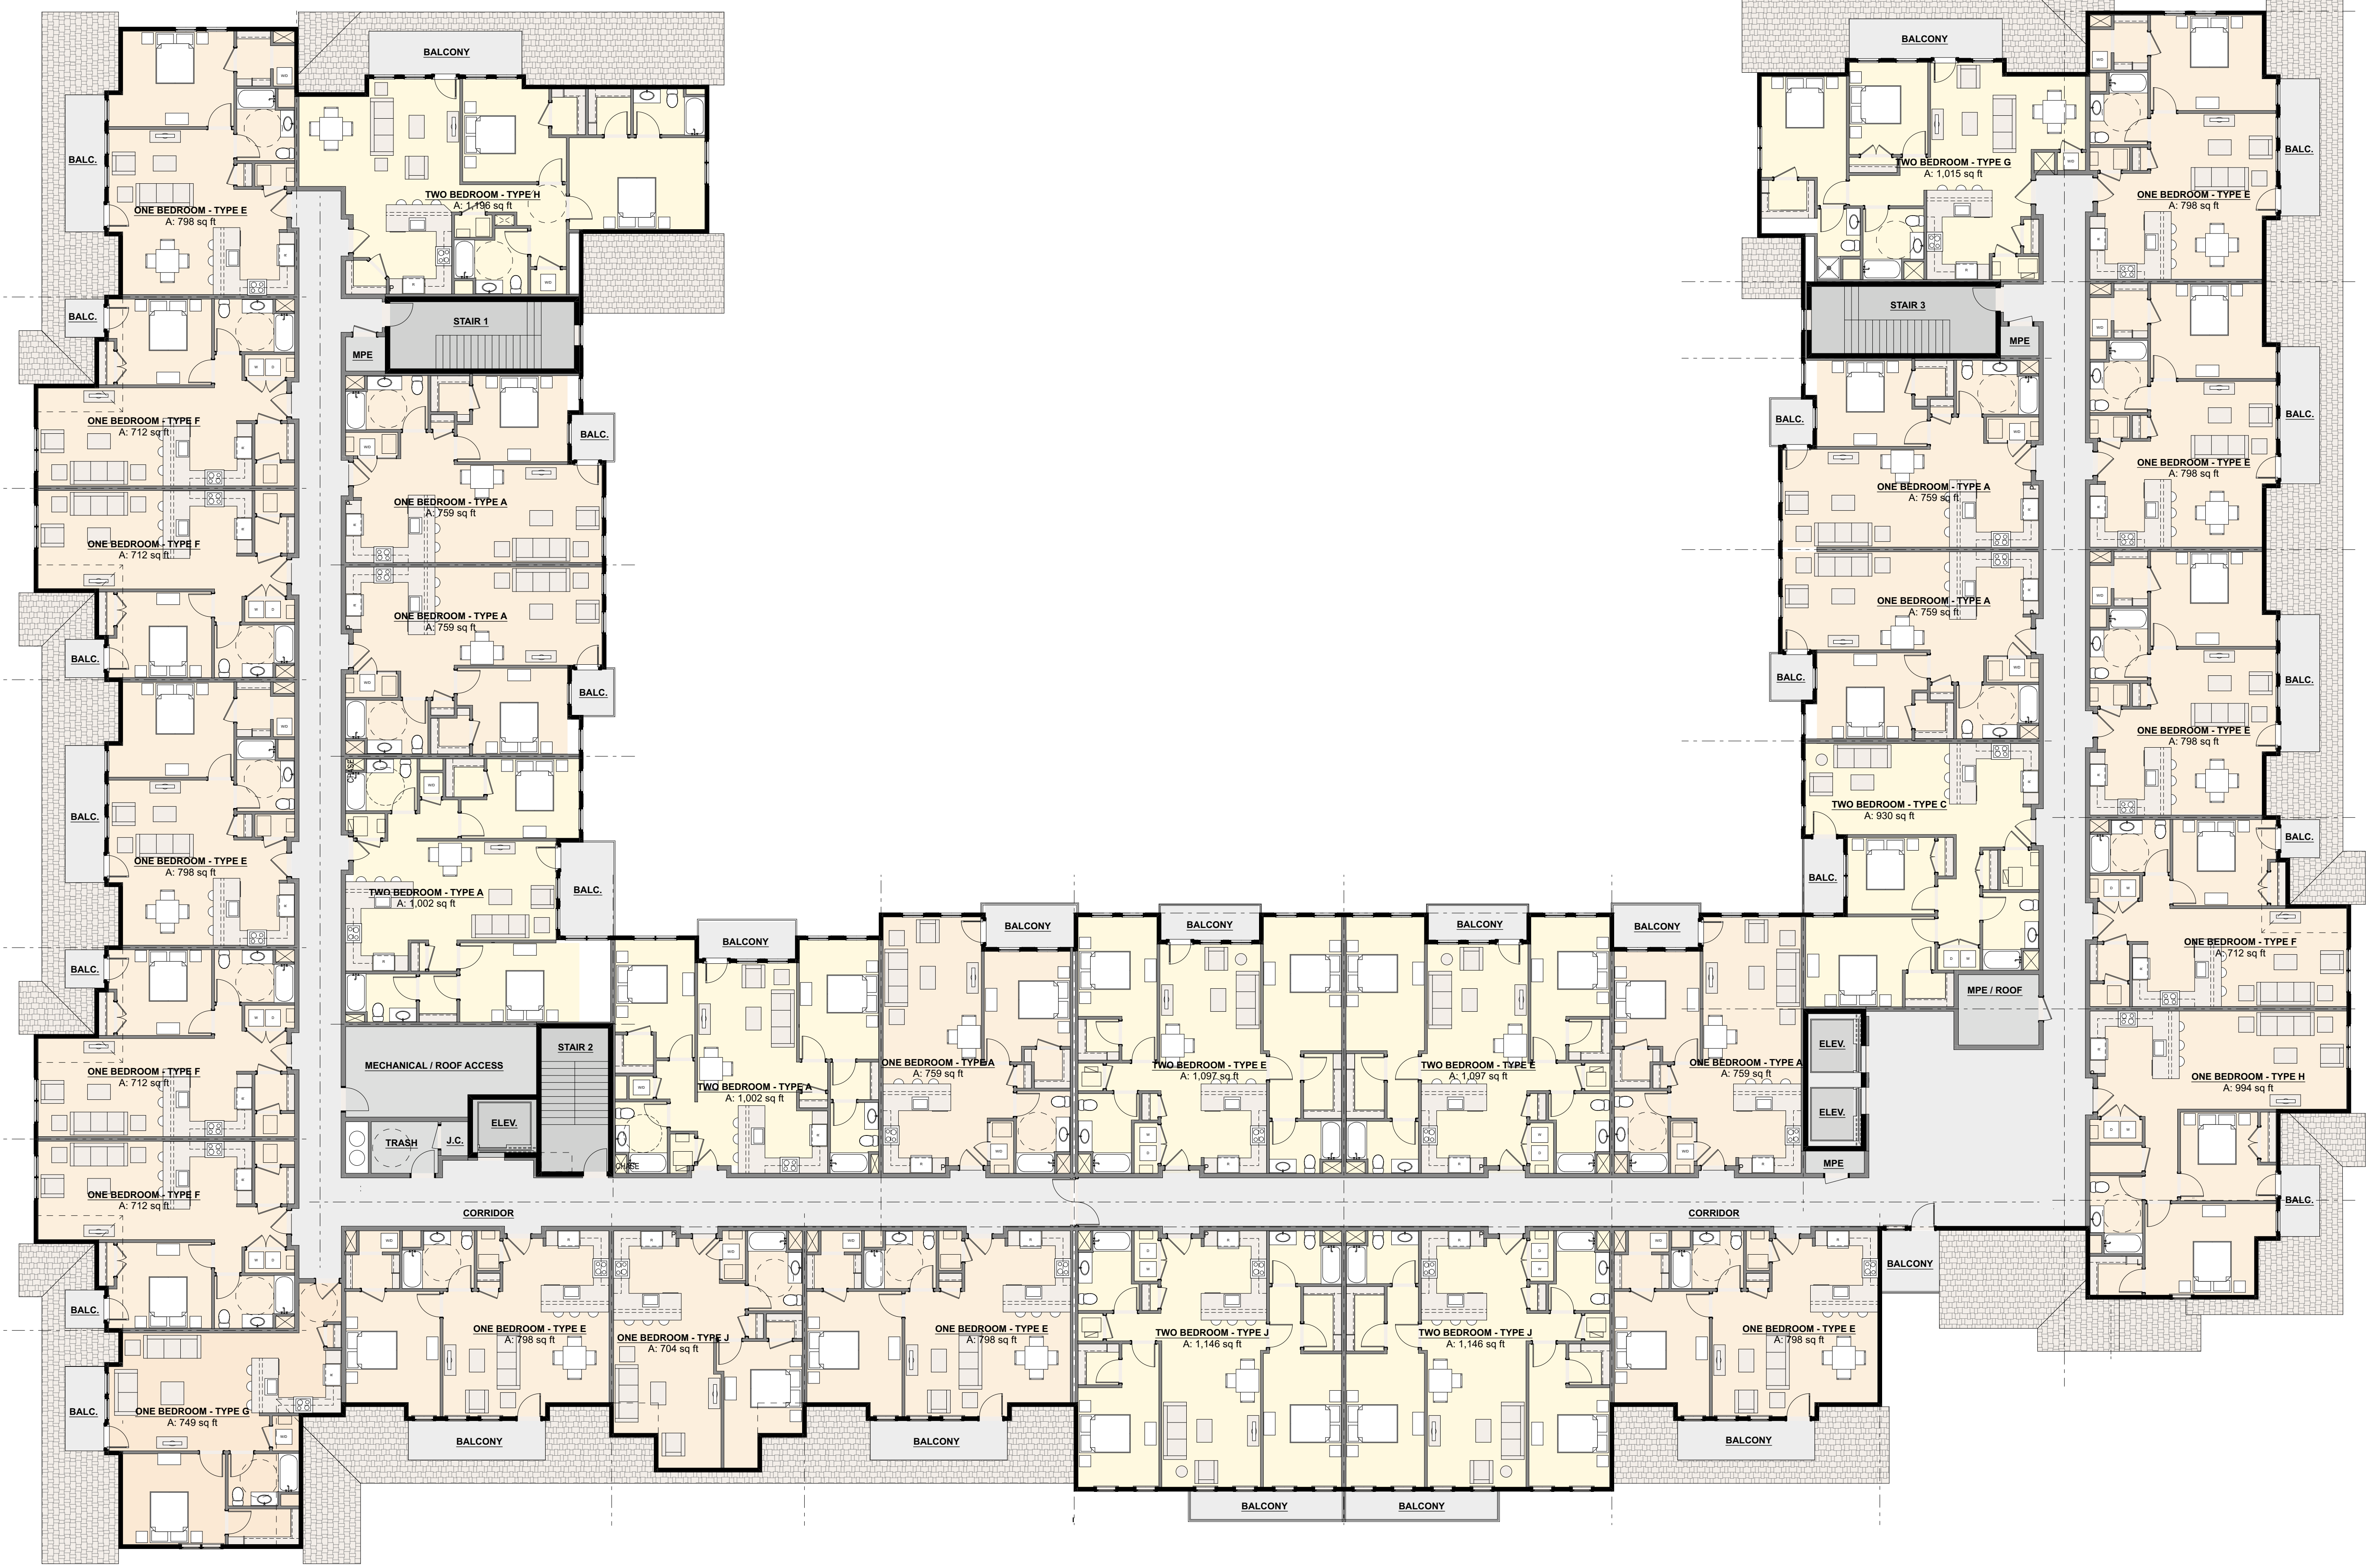

1 FOURTH FLOOR
A1.4 SCALE: 3/32" = 1'-0"

A1.4

FOURTH FLOOR PLAN

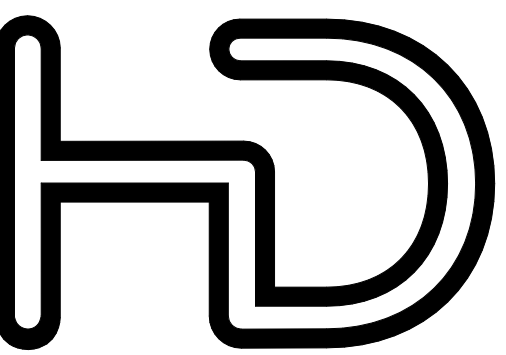

HaleyDonovan

400 S. Broadway, Suite 101
Camden, NJ 08103
856.203.6061
www.haleydonovan.com



MICHAEL R. DONOVAN
REGISTERED ARCHITECT
NEW JERSEY LICENSE 16575
professional seal

consultant

OLD TWENTY TWO
49 NJSH ROUTE 173 (OLD HIGHWAY 22)
TOWN OF CLINTON, NJ 08809




#	DATE	DESCRIPTION
	9/23/2020	PRELIMINARY & FINAL SITE PLAN APPROVAL SUBMISSION

HD PROJECT #: 18-020
DRAWN BY: FB
CHK'D BY: MGC, MD
COPYRIGHT © HALEY DONOVAN ARCHITECTURE 2019



3 EAST ELEVATION
A2.1 SCALE: 3/32" = 1'-0"

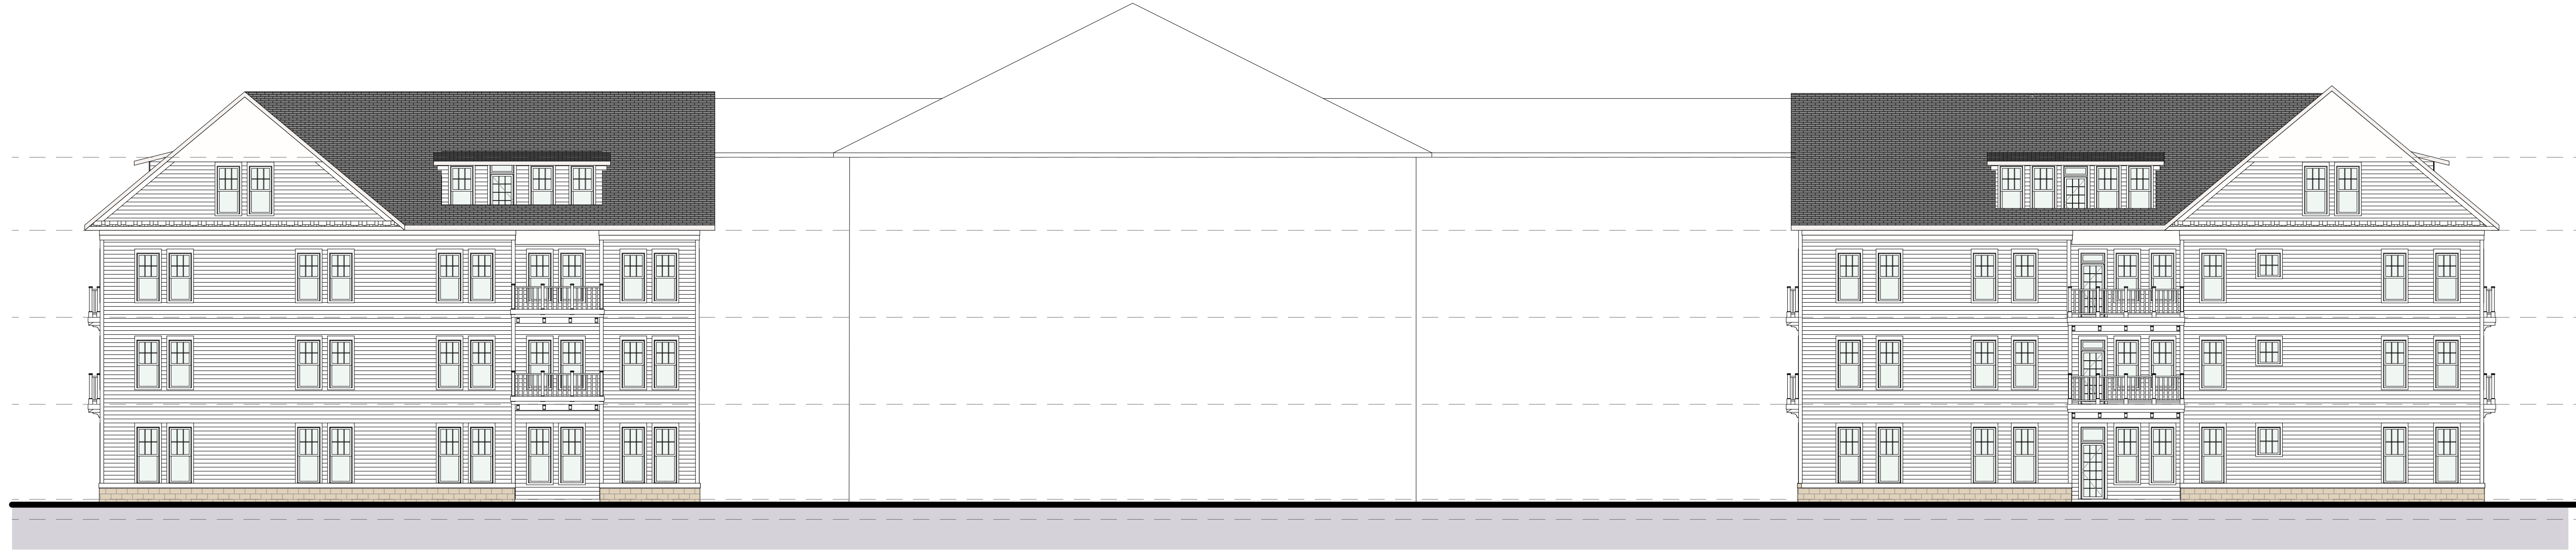

2 NORTH ELEVATION
A2.1 SCALE: 3/32" = 1'-0"



1 WEST ELEVATION
A2.1 SCALE: 3/32" = 1'-0"

A2.1

EXTERIOR ELEVATIONS