


1ST FL. PLAN - SCHEMATIC  
1/8" = 1'-0"  
REVISED - 043022 - 001222




2ND FL. PLAN - SCHEMATIC  
1/8" = 1'-0"  
REVISED - 04/20/22 - ocell

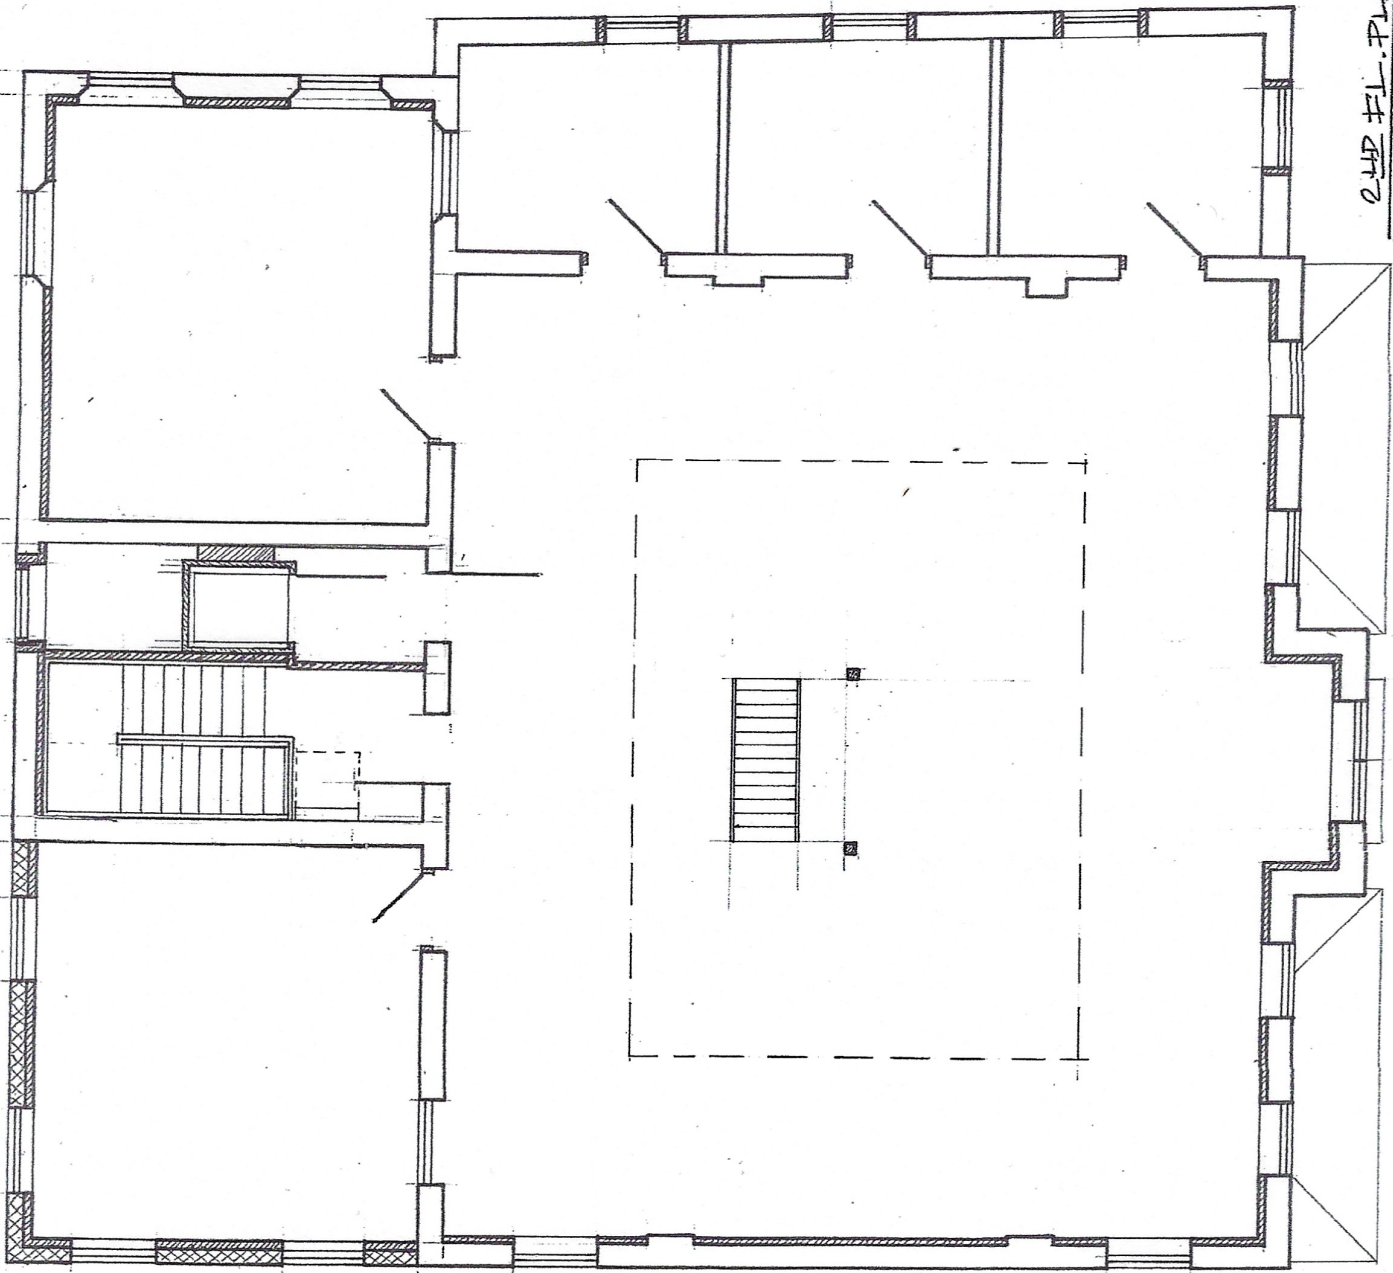

SOUTH ELEVATION - PROPOSED

1/8" = 1' - 0"


REVISED - 06/12/22

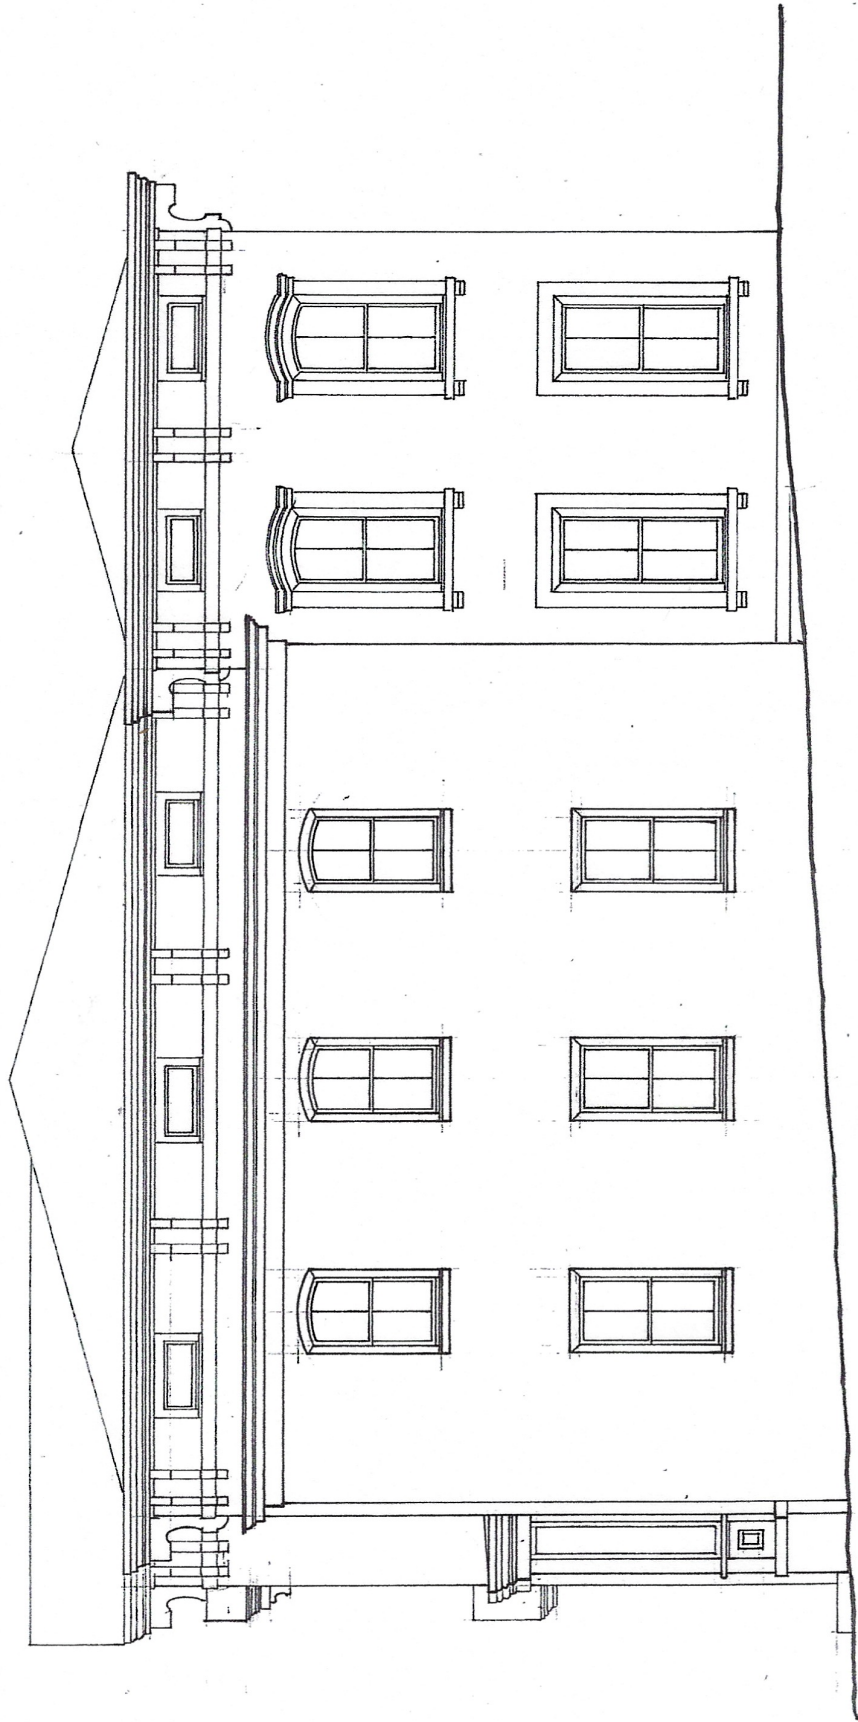

EAST ELEVATION - PROPOSED

1/8" = 1'-0"


DESIGNED - 000222

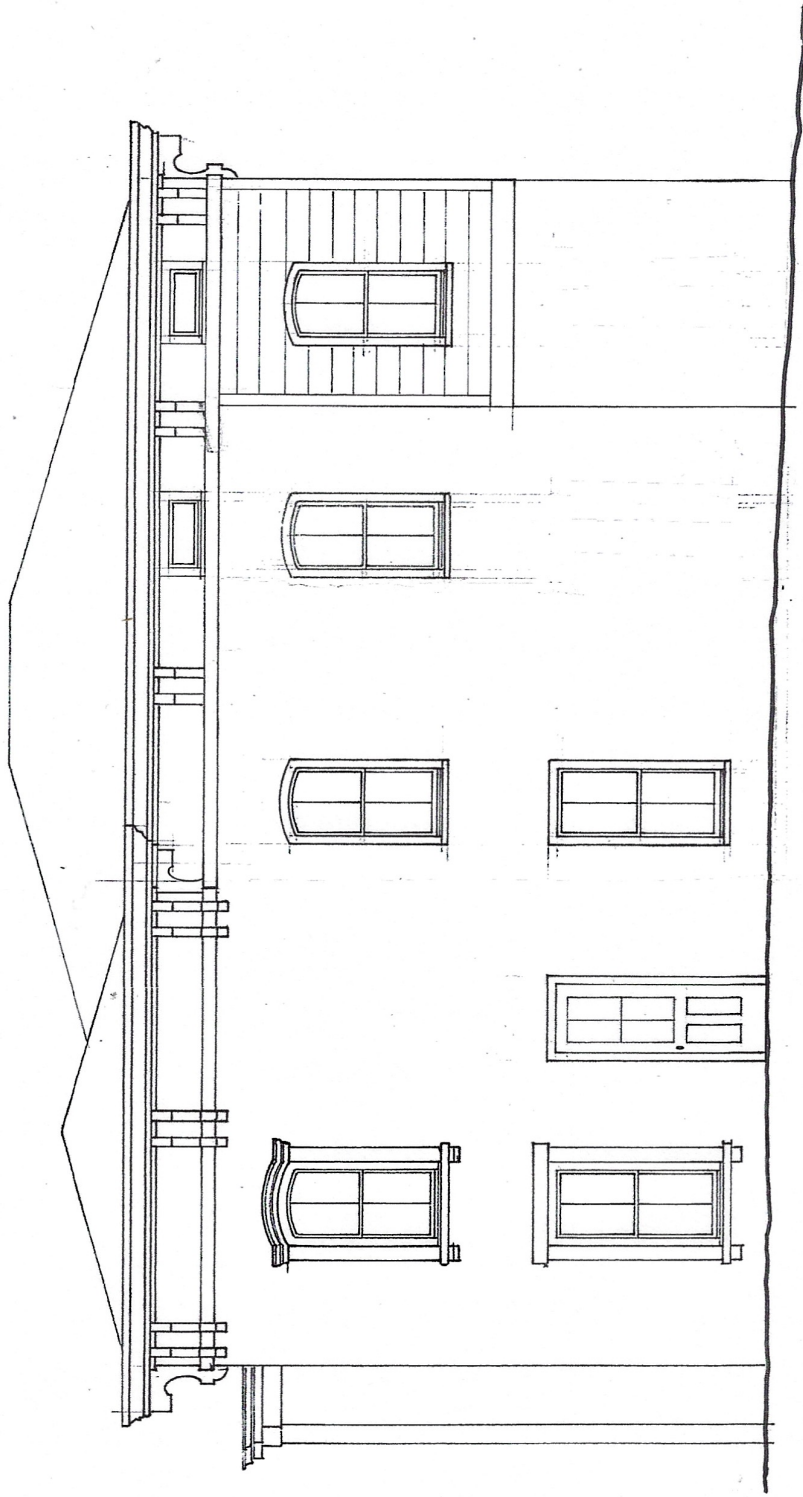

NORTH ELEVATION - PROPOSED

1/2" = 1'-0"

REVISION - 001222

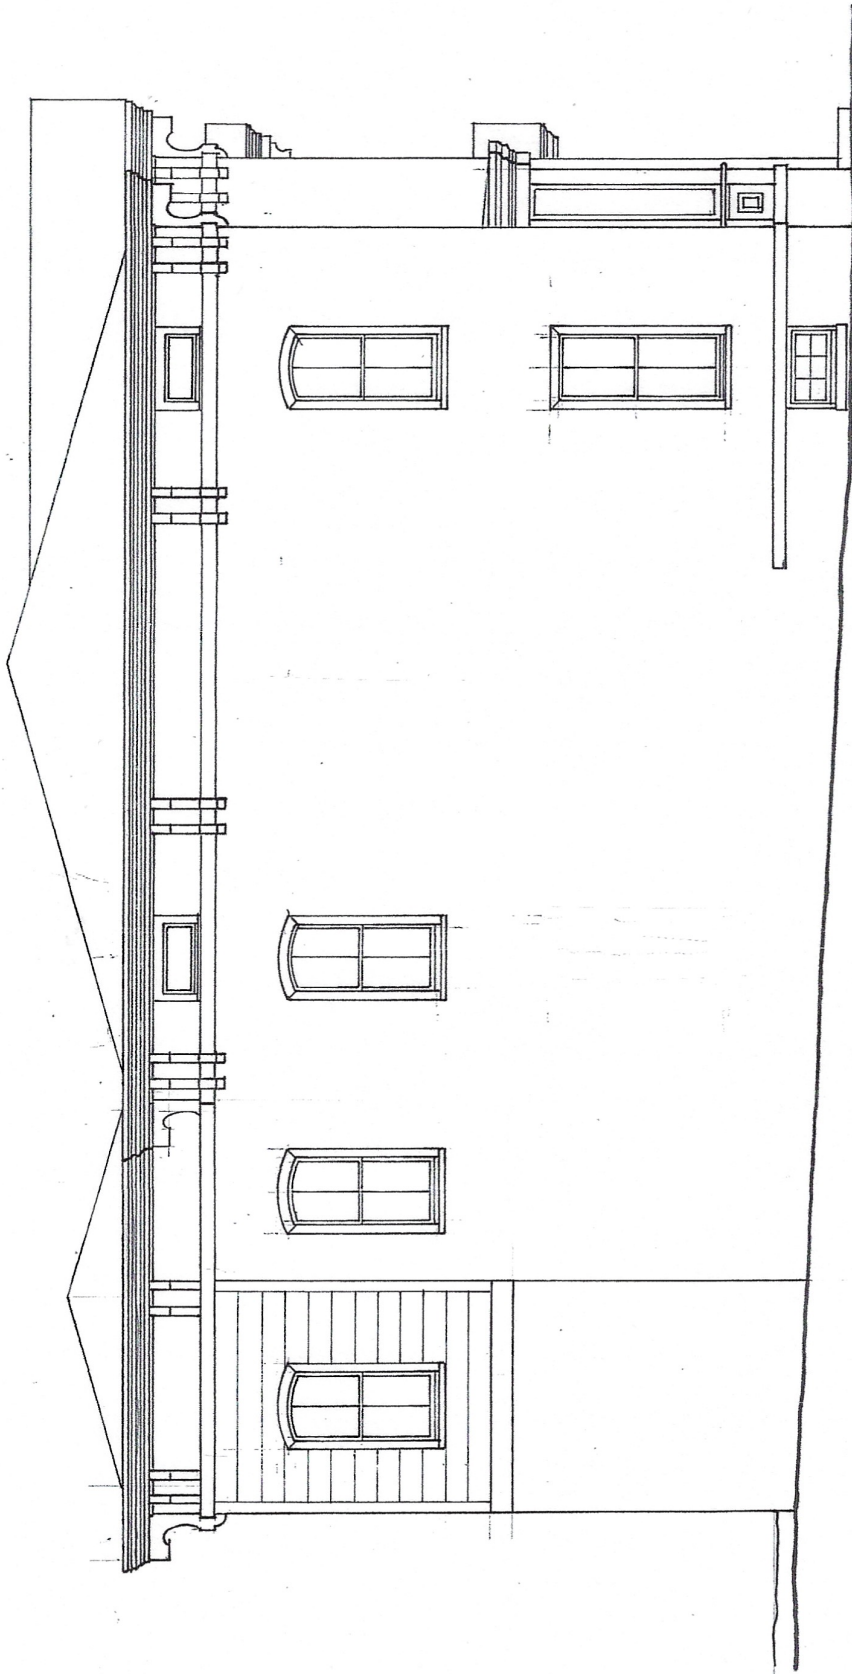

WEST ELEVATION - PROPOSED

1/8" = 1' - 0"

REVISED - 061222