


PLAN VIEW

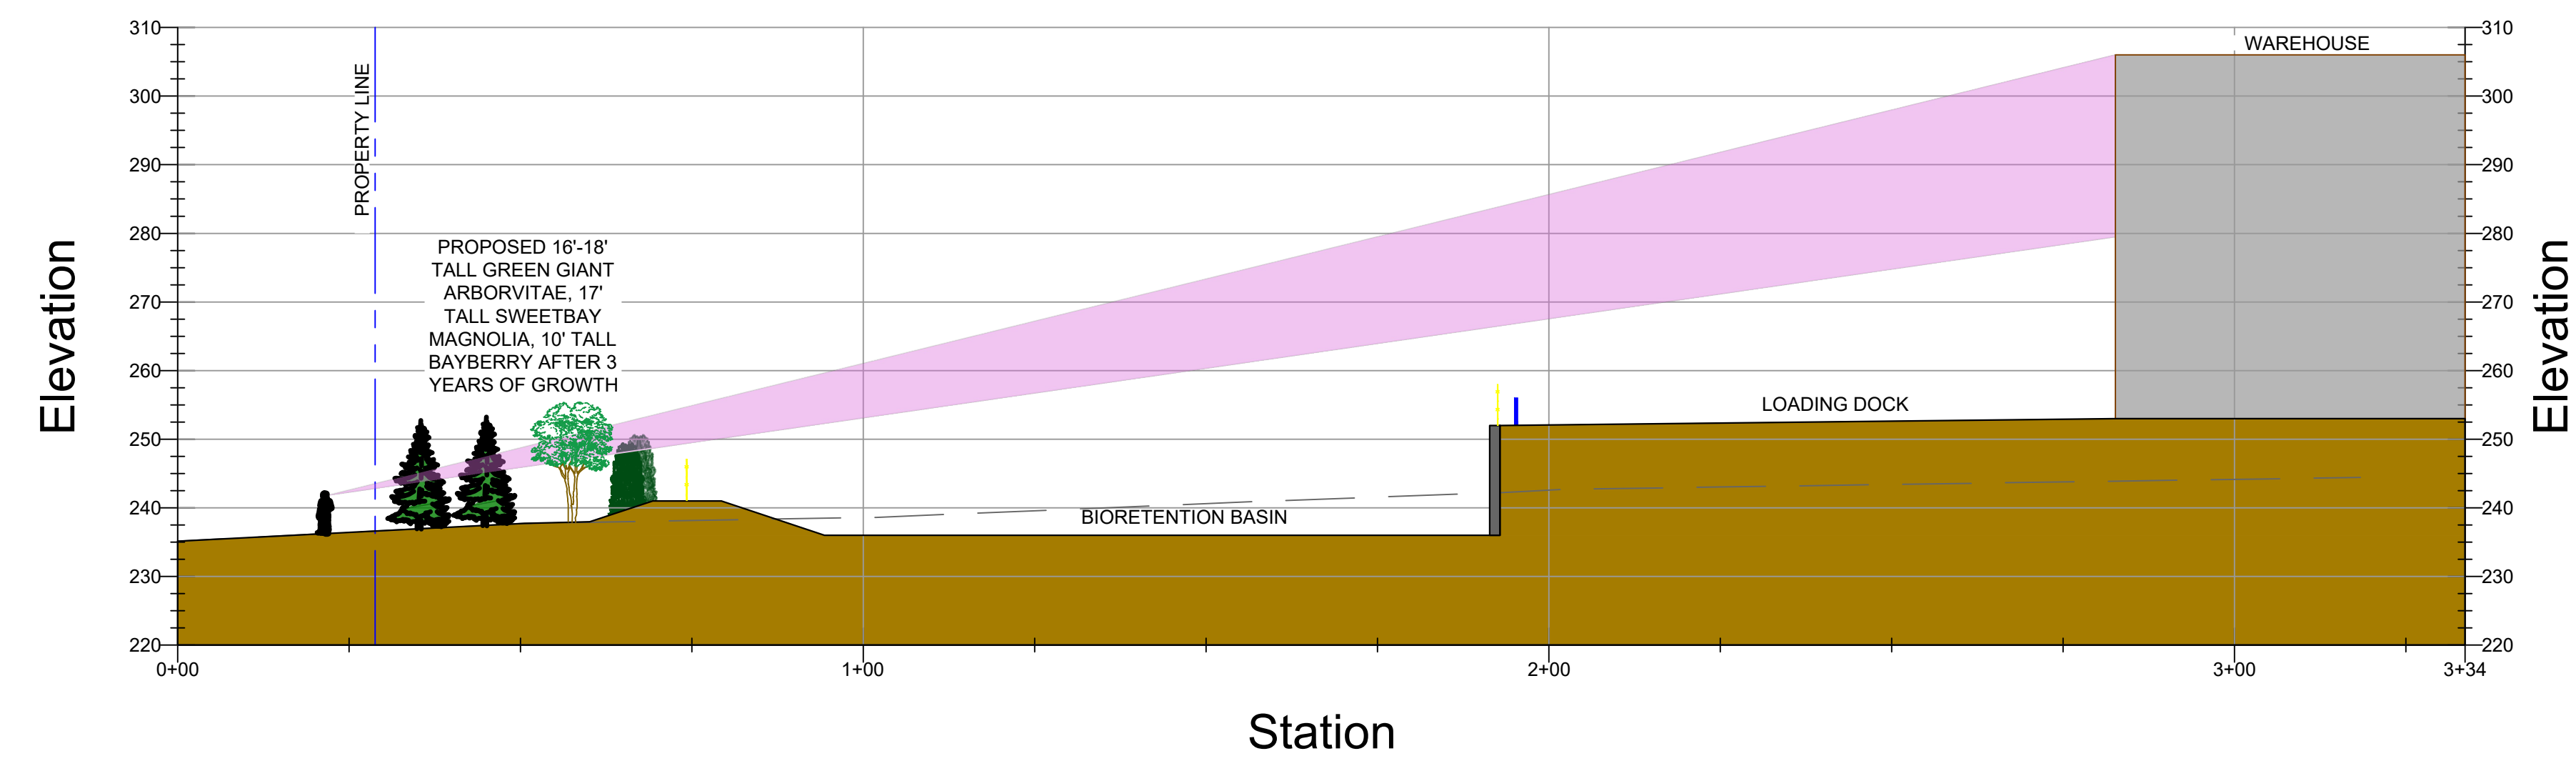

PROFILE VIEW
 SCALE: H:1"=20', V:1"=20'

E&LP
 140 WEST MAIN STREET HIGH BRIDGE, NJ 08829
 PH. 908-238-0544 FAX. 908-238-9572
 A PROFESSIONAL ASSOCIATION
 CERTIFICATE OF AUTHORIZATION NO.: 24GA28021500 EXP. 8/31/2022

NO.	REVISION	BY	DATE

03/04/2021
 DATE WAYNE J. INGRAM
 PROFESSIONAL ENGINEER
 N.J. P.E. NO. 24GB04258200

PROJECT:
 PULEO INTERNATIONAL, LLC
 13 MOEBUS PLACE
 BLOCK 18 LOT 5
 TOWN OF CLINTON
 HUNTERDON COUNTY NEW JERSEY
 TITLE:
LANDSCAPE EXHIBIT

JOB NO.: 0120176	DRAWING NO.:
SCALE: AS SHOWN	1 1
DESIGNED: EAJ	
CHECKED: KFO	
FILENAME: EXHIBIT.DWG	
DATE: 03 / 04 / 2021	